

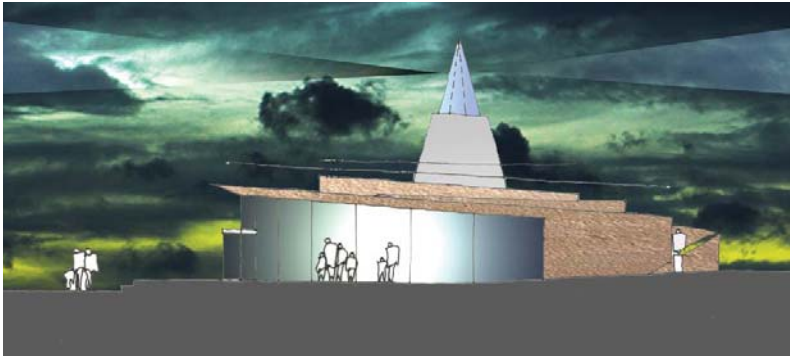
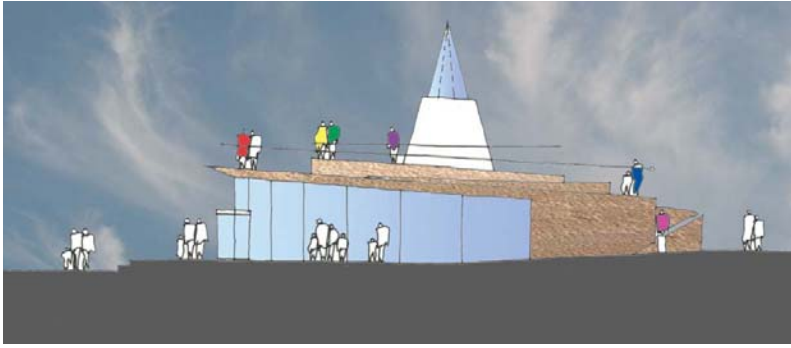


OPTION FOR CAFE BUILDING

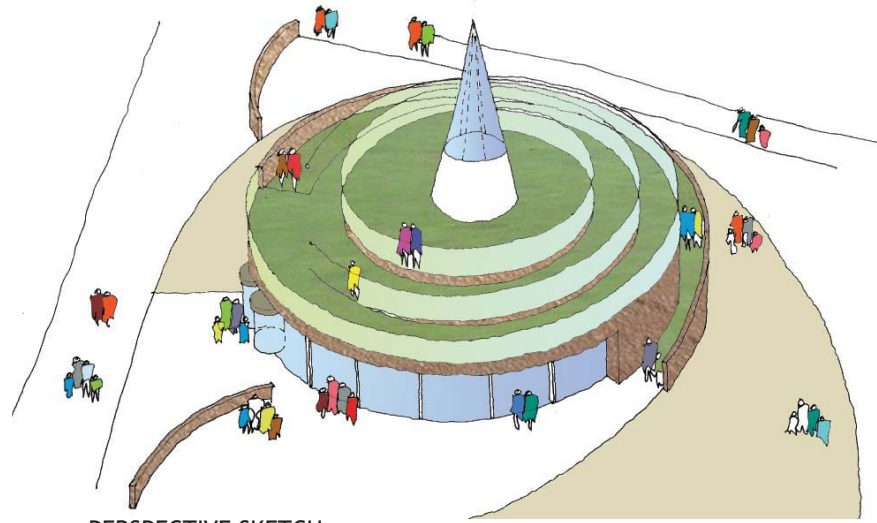

ELEVATIONS

INTERIOR PLAN

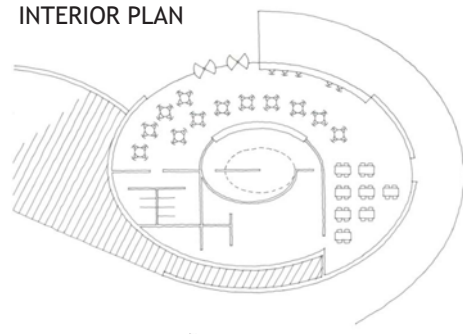




PERSPECTIVE SKETCH

cafe and seating area


LOCAL HISTORY WOULD BE ENGRAVED INTO SANDSTONE WALLS & INTEGRATED WITHIN PROMENADE DESIGN ELEMENTS



THE VIKING HISTORY WOULD BE SENSITIVELY REFLECTED ALONG THE PROMENADE THROUGH THE RAILING DESIGN

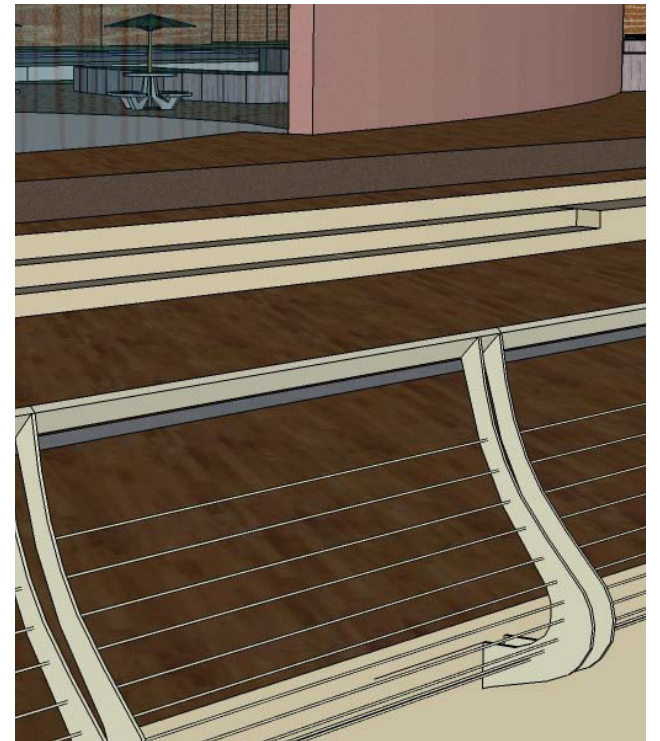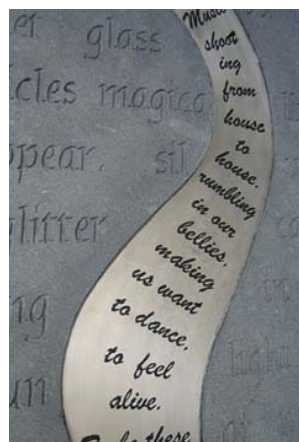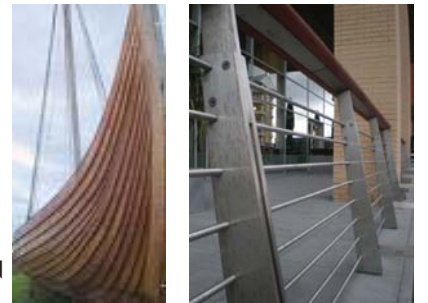

interpretation and signage

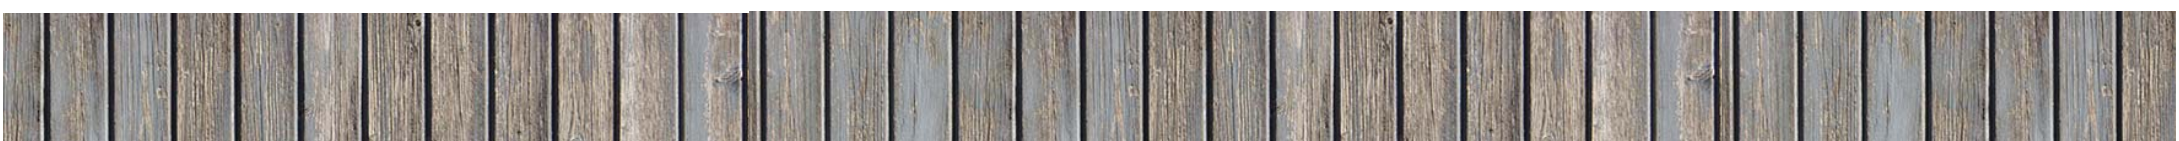

elements

