










Notes

1. This map is reproduced from the Ordnance Survey material with the permission of Ordnance Survey on behalf of the Controller of Her Majesty's Stationery Office© Crown Copyright. Unauthorised reproduction infringes Crown copyright and may lead to prosecution or civil proceedings. Wirral Council Council 100019803 2019.

- Key**
-  Green Belt Assessment Parcel
 -  Council Boundary
 -  SSSI
 -  Ramsar
 -  Special Protection Area
 -  Special Areas of Conservation
 -  Tree Protection Order
 -  Green Belt not in parcels

01	09/07/2019	APS	AO	SL
Issue	Date	By	Chkd	Appd

Metres



ARUP

6th Floor, 3 Piccadilly Place
 Manchester M1 3BN
 Tel:+44(0)161 228 2331 Fax:+44(0)161 228 6879
 www.arup.com

Client
Wirral Metropolitan Borough Council

Project Title
Wirral Green Belt Study


Drawing Title
Green Belt Parcels
 Page 1 of 17

Scale at A3
1:10,000

Arup Job No 268589-00	Suitability For Issue
---------------------------------	---------------------------------

Name WGB-ARP-SW-DR-PL-0001	Rev 01
--------------------------------------	------------------

G:\Global\Europe\Manchester\Jobs\268000\268589-00\4 Internal Project Data\4.03 Drawings\3 GIS\Workspaces\ARP_Wirral\GreenBelt\Parcel\SitePlans.mxd

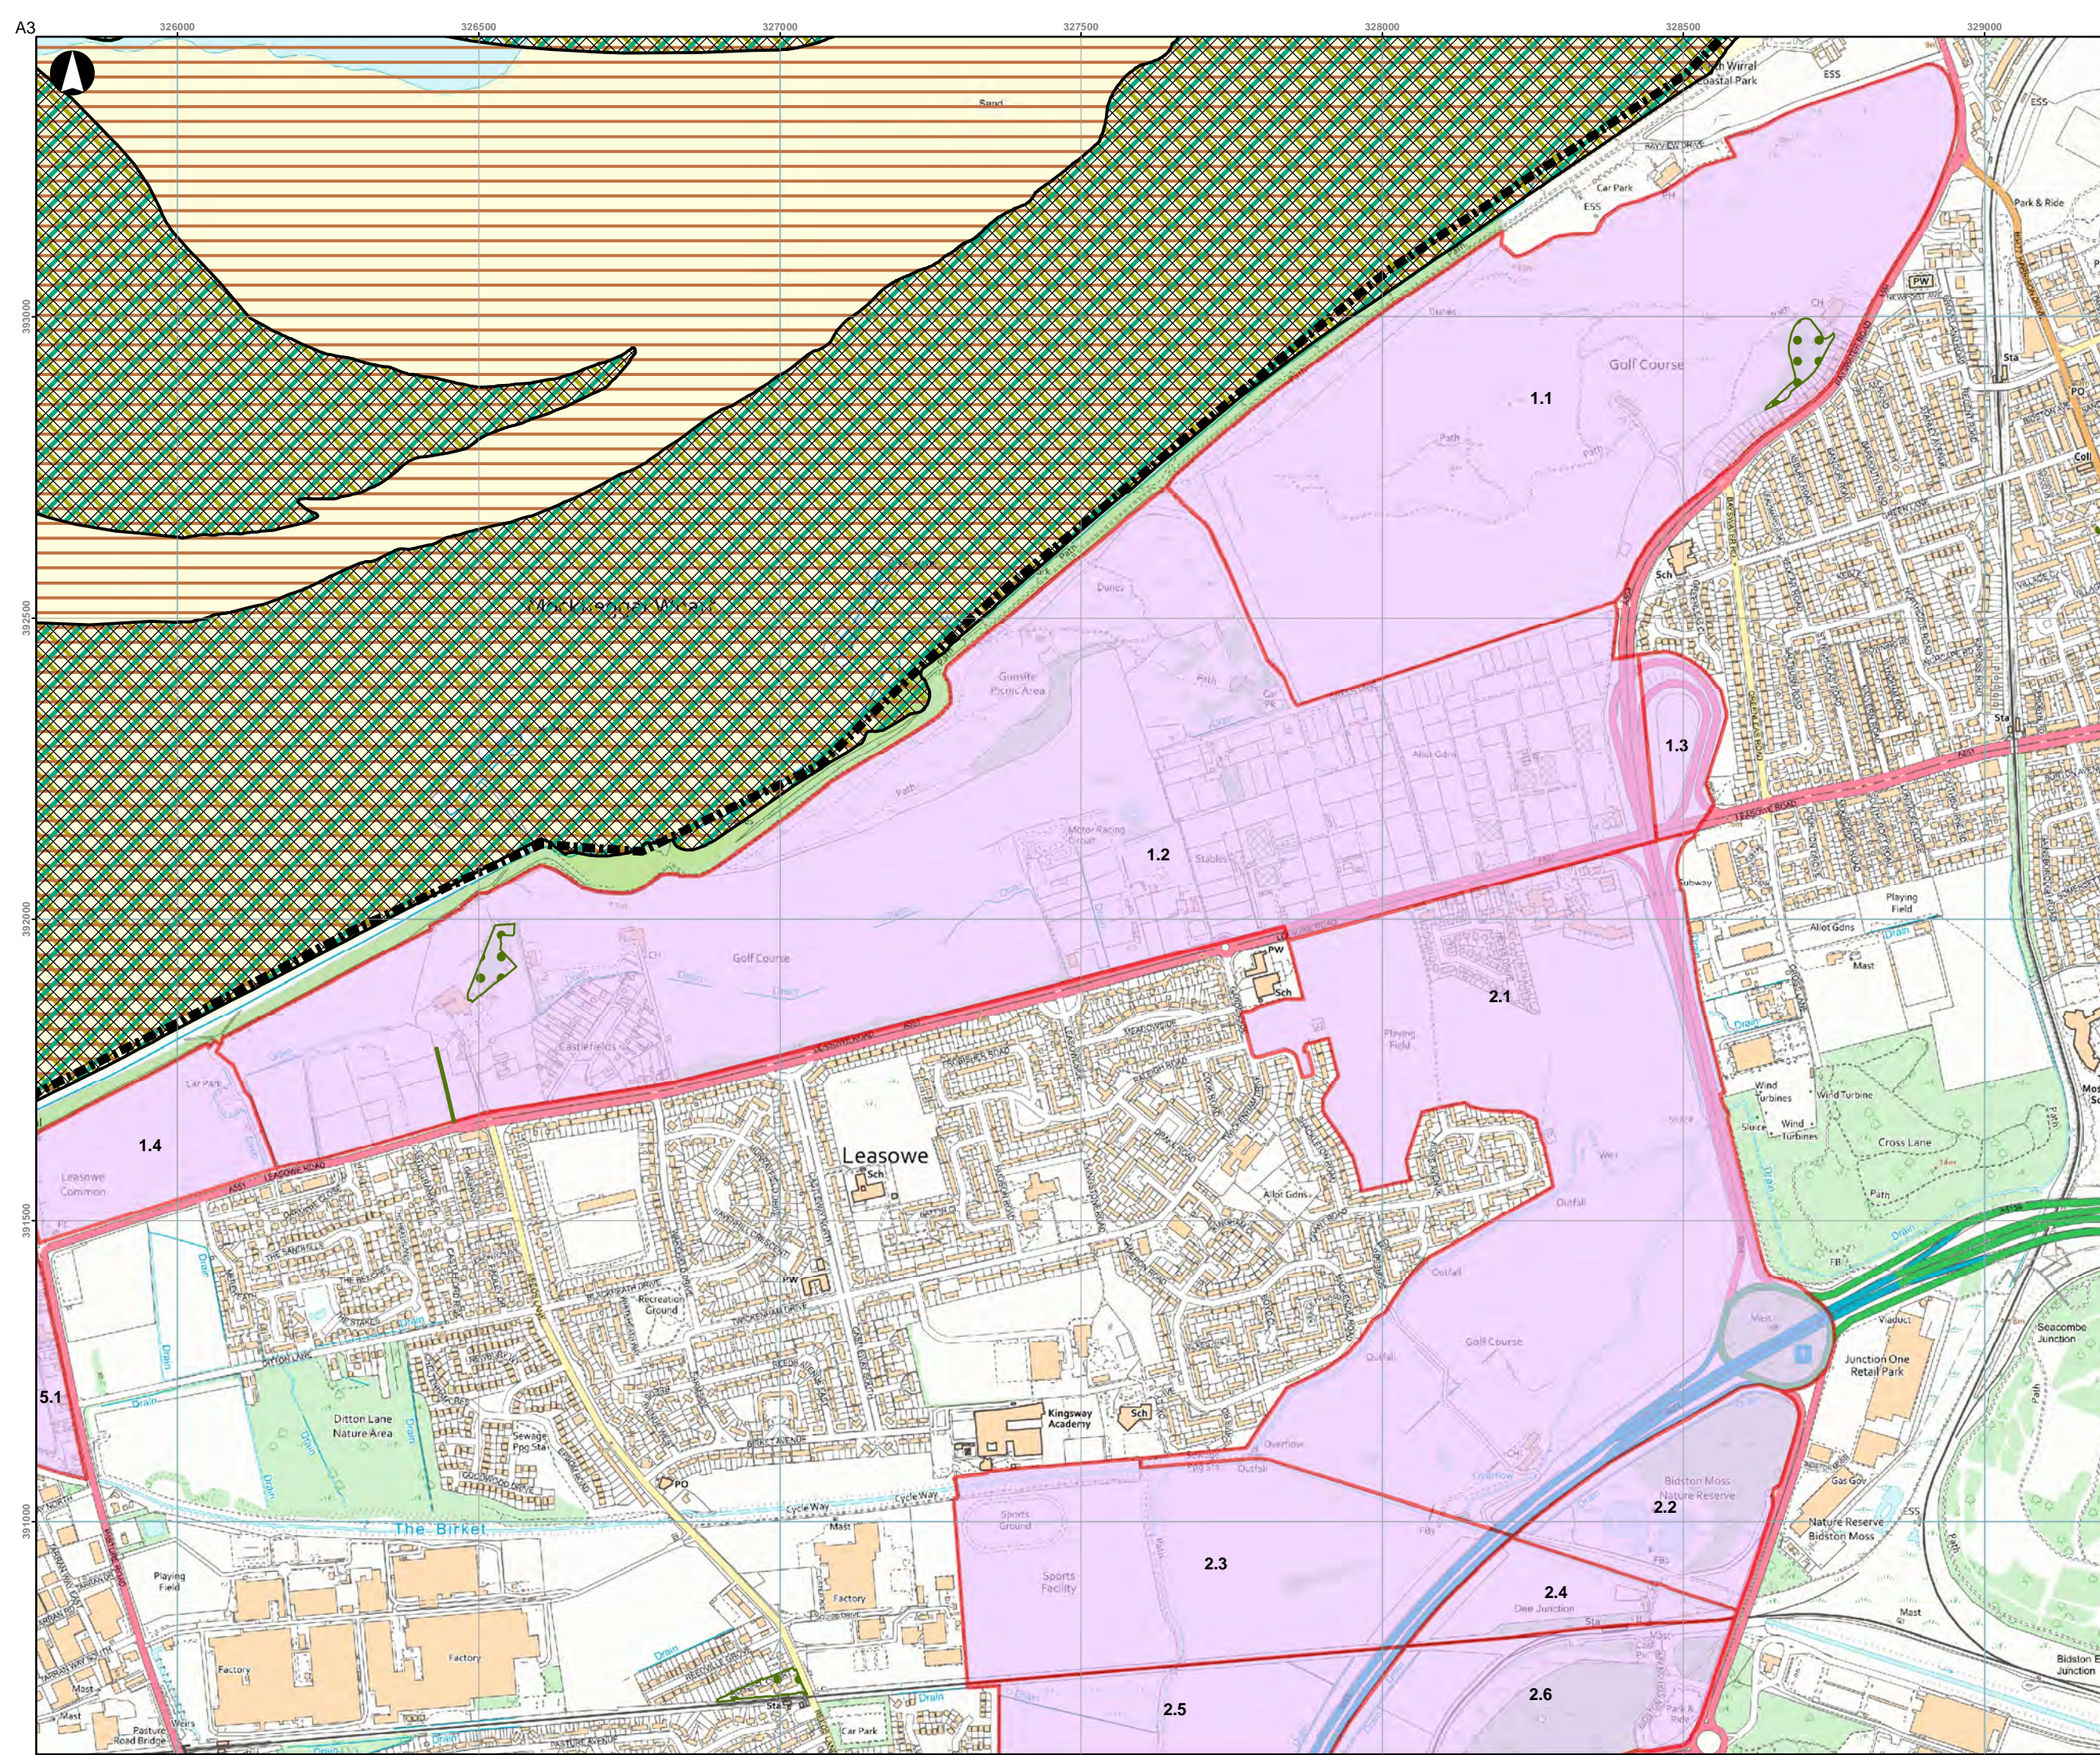


Notes

1. This map is reproduced from the Ordnance Survey material with the permission of Ordnance Survey on behalf of the Controller of Her Majesty's Stationery Office© Crown Copyright. Unauthorised reproduction infringes Crown copyright and may lead to prosecution or civil proceedings. Wirral Council Council 100019803 2019.

- Key**
- Green Belt Assessment Parcel
 - Council Boundary
 - SSSI
 - Ramsar
 - Special Protection Area
 - Special Areas of Conservation
 - Tree Protection Order
 - Green Belt not in parcels

01	09/07/2019	APS	AO	SL
Issue	Date	By	Chkd	Appd

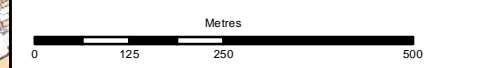

ARUP

6th Floor, 3 Piccadilly Place
Manchester M1 3BN
Tel+44(0)161 228 2331 Fax+44(0)161 228 6879
www.arup.com

Client
Wirral Metropolitan Borough Council

Project Title
Wirral Green Belt Study


Drawing Title
**Green Belt Parcels
Page 2 of 17**

Scale at A3
1:10,000

Arup Job No 268589-00	Suitability For Issue
---------------------------------	---------------------------------

Name WGB-ARP-SW-DR-PL-0002	Rev 01
--------------------------------------	------------------

G:\Globeurope\Manchester\Jobs\268000\268589\004 Internal Project Data\4.03 Drawings\3 GIS\Workspaces\ARP_Wirral\GreenBelt\Parcel\SitePlans.mxd

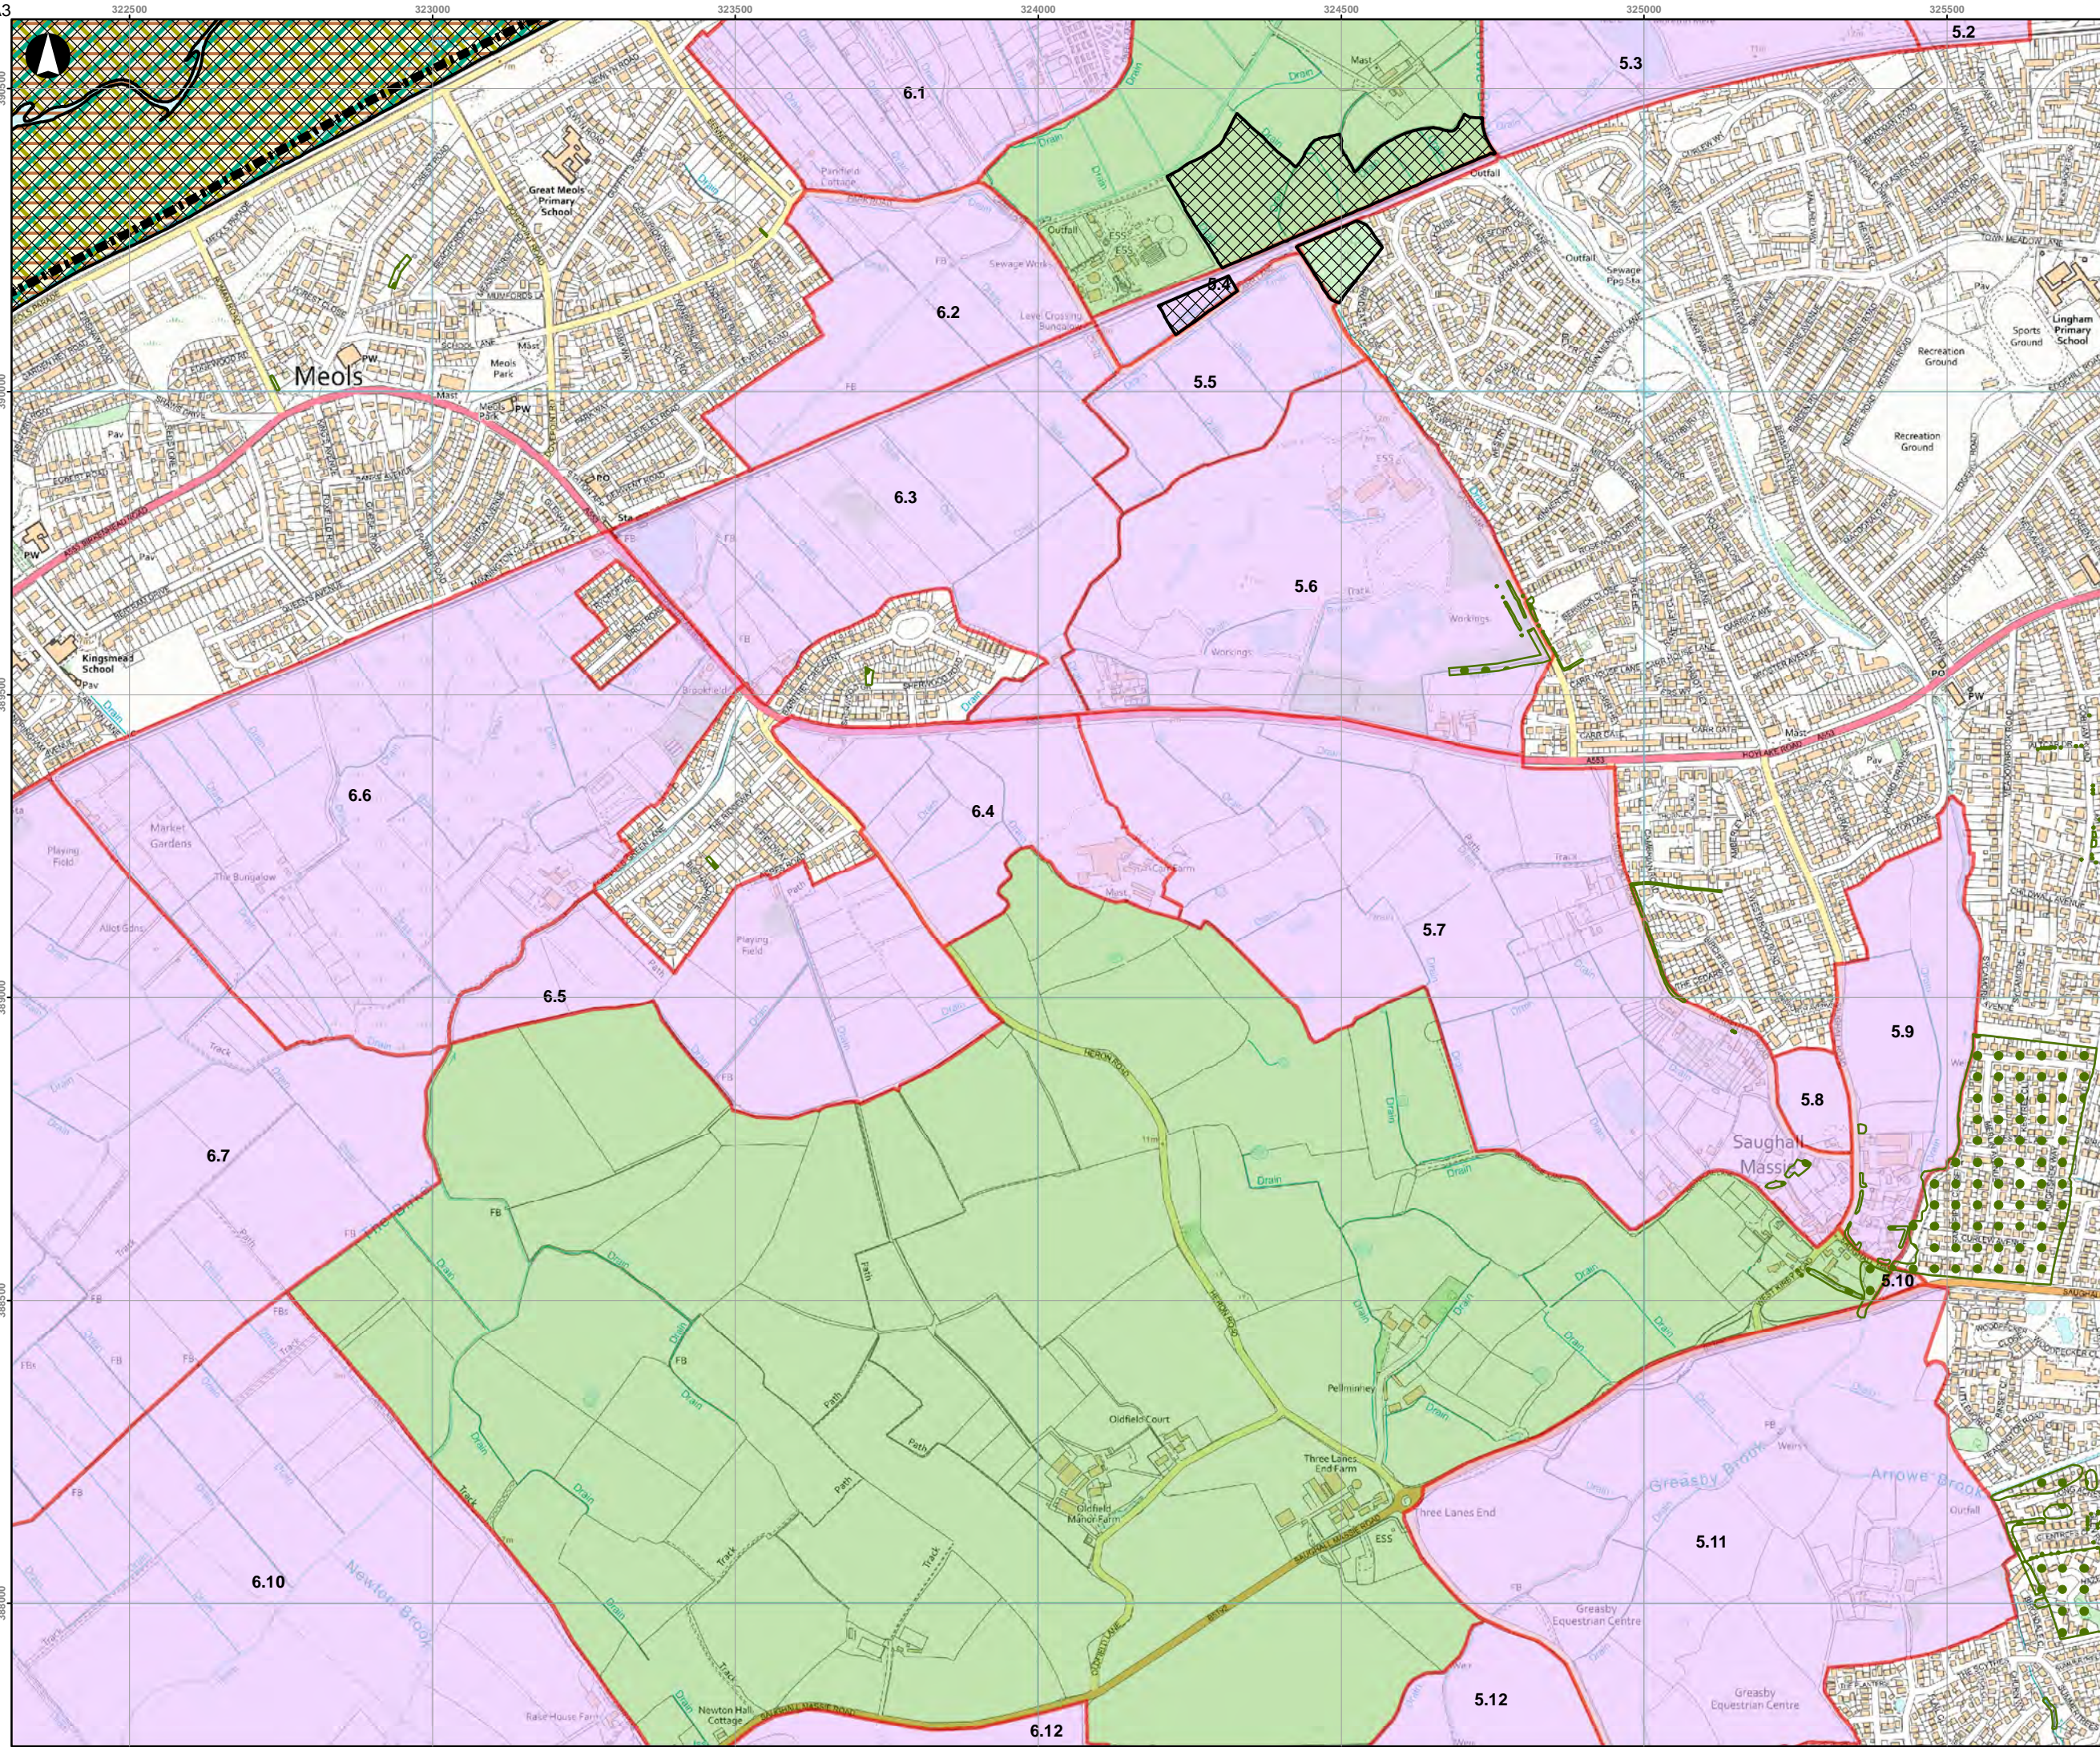


Notes

1. This map is reproduced from the Ordnance Survey material with the permission of Ordnance Survey on behalf of the Controller of Her Majesty's Stationery Office © Crown Copyright. Unauthorised reproduction infringes Crown copyright and may lead to prosecution or civil proceedings. Wirral Council Council 100019803 2019.

- Key**
- Green Belt Assessment Parcel
 - Council Boundary
 - SSSI
 - Ramsar
 - Special Protection Area
 - Special Areas of Conservation
 - Tree Protection Order
 - Green Belt not in parcels

01	09/07/2019	APS	AO	SL
Issue	Date	By	Chkd	Appd

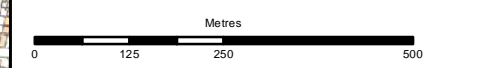

ARUP

6th Floor, 3 Piccadilly Place
 Manchester M1 3BN
 Tel+44(0)161 228 2331 Fax+44(0)161 228 6879
 www.arup.com

Client
Wirral Metropolitan Borough Council

Project Title
Wirral Green Belt Study


Drawing Title
**Green Belt Parcels
 Page 3 of 17**

Scale at A3
1:10,000

Arup Job No 268589-00	Suitability For Issue
---------------------------------	---------------------------------

Name WGB-ARP-SW-DR-PL-0003	Rev 01
--------------------------------------	------------------

G:\Global\Europe\Manchester_Labs\268000_268589-004 Internal Project Data\4.03 Drawings\3 GIS\Workspaces\ARP_Wirral\GreenBelt\Parcel\SitePlans.mxd

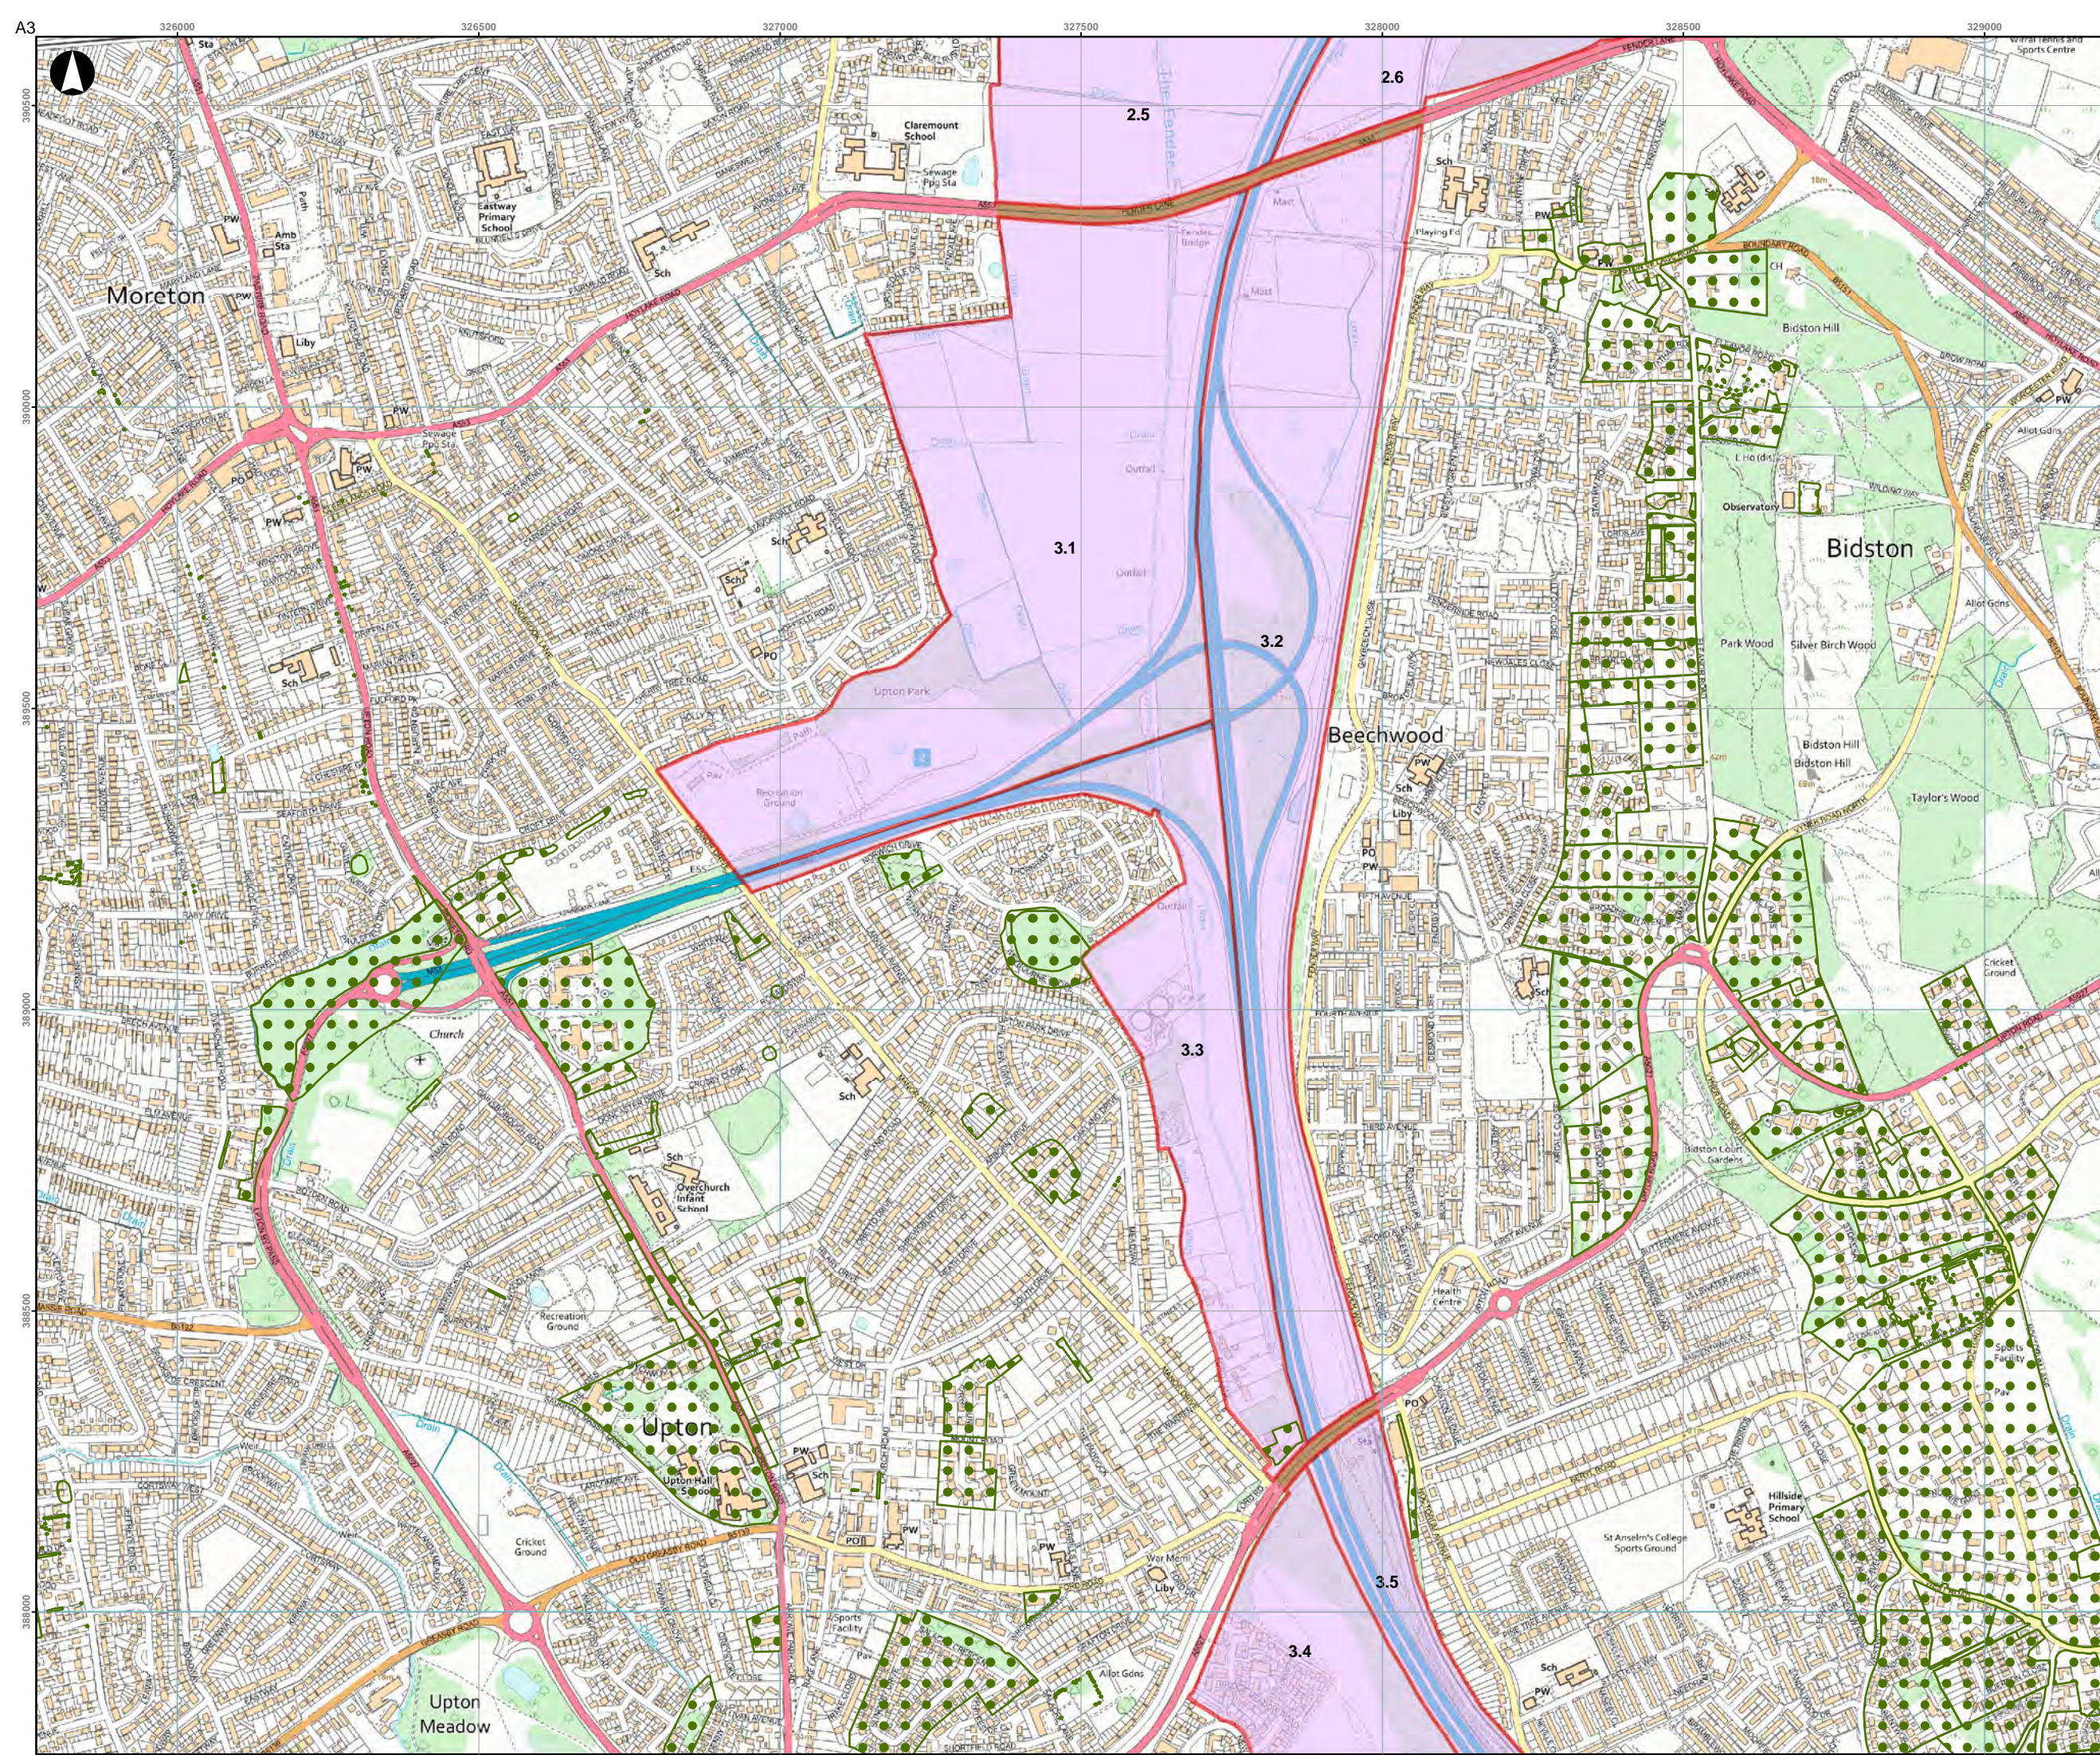


Notes

1. This map is reproduced from the Ordnance Survey material with the permission of Ordnance Survey on behalf of the Controller of Her Majesty's Stationary Office © Crown Copyright. Unauthorised reproduction infringes Crown copyright and may lead to prosecution or civil proceedings. Wirral Council Council 100019803 2019.

- Key**
- Green Belt Assessment Parcel
 - Council Boundary
 - SSSI
 - Ramsar
 - Special Protection Area
 - Special Areas of Conservation
 - Tree Protection Order
 - Green Belt not in parcels

01	09/07/2019	APS	AO	SL
Issue	Date	By	Chkd	Appd

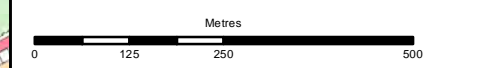

ARUP

6th Floor, 3 Piccadilly Place
 Manchester M1 3BN
 Tel: +44(0)161 228 2331 Fax: +44(0)161 228 6879
 www.arup.com

Client
Wirral Metropolitan Borough Council

Project Title
Wirral Green Belt Study


Drawing Title
**Green Belt Parcels
 Page 4 of 17**

Scale at A3
1:10,000

Arup Job No 268589-00	Suitability For Issue
---------------------------------	---------------------------------

Name WGB-ARP-SW-DR-PL-0004	Rev 01
--------------------------------------	------------------



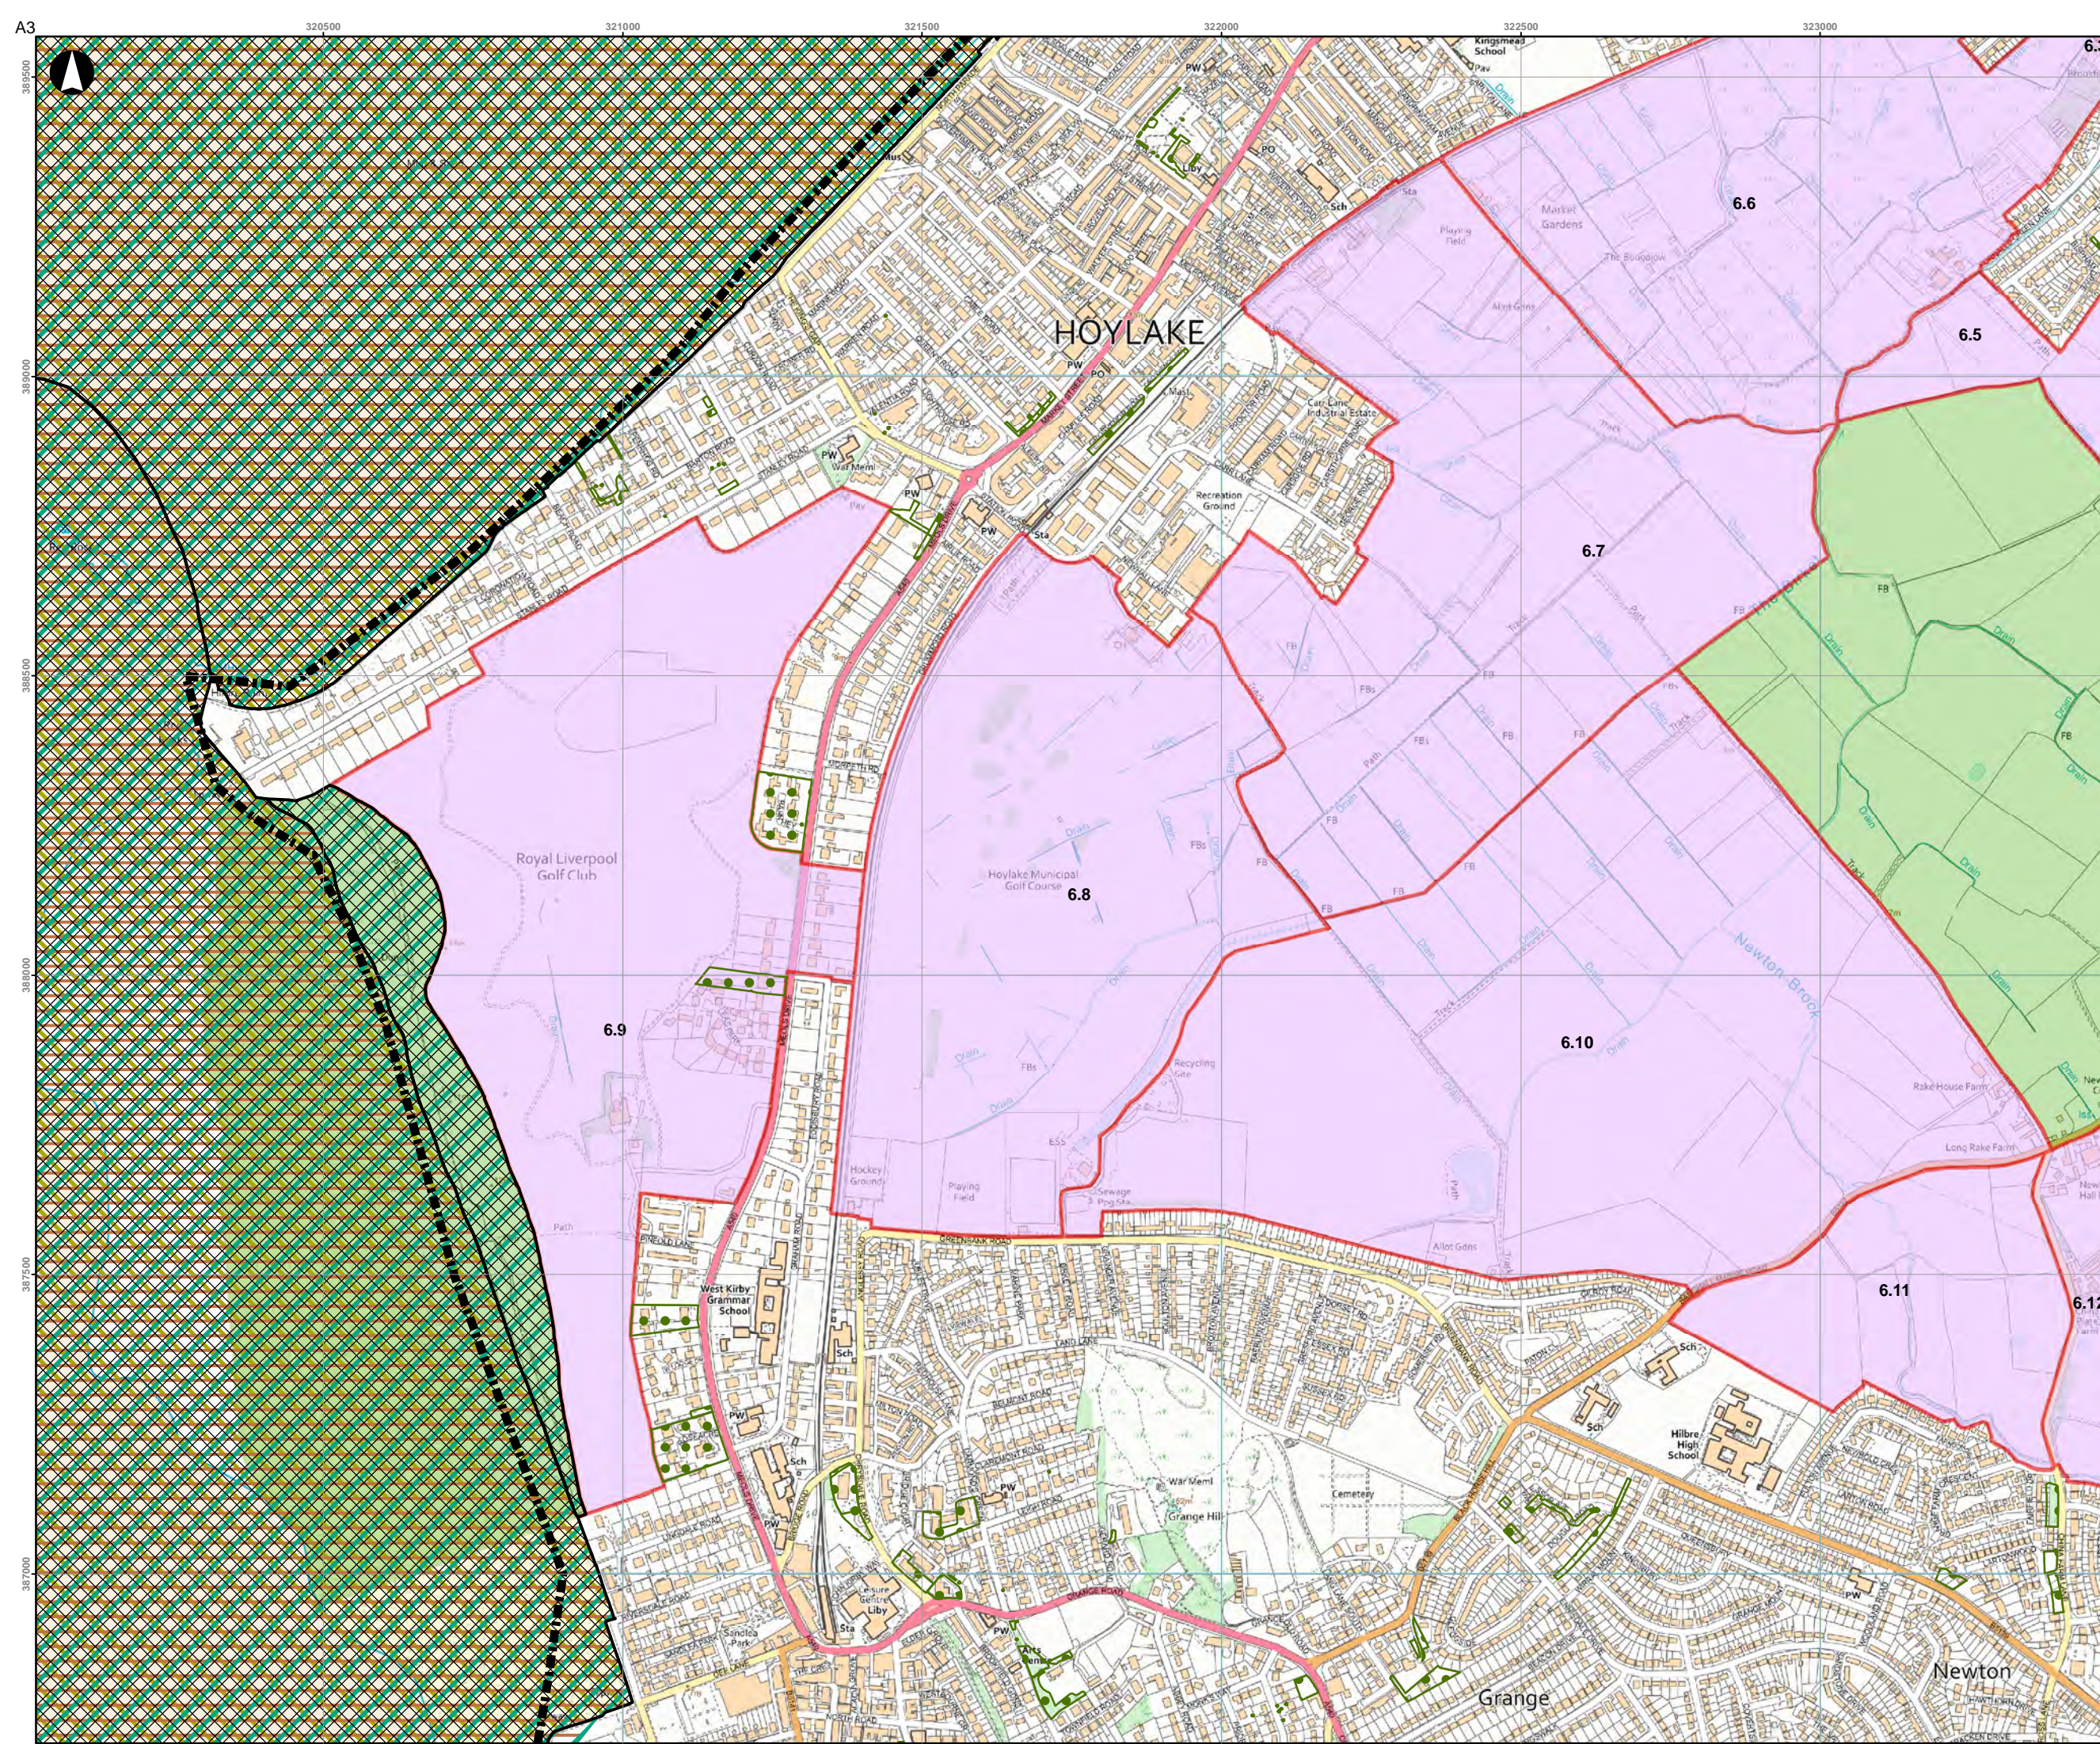





G:\Global\Europe\Manchester\Jobs\268000\268589\004 Internal Project Data\4.03 Drawings\3 GIS\Workspaces\ARP_Wirral\GreenBelt\Parcel\SitePlans.mxd




Notes

1. This map is reproduced from the Ordnance Survey material with the permission of Ordnance Survey on behalf of the Controller of Her Majesty's Stationery Office © Crown Copyright. Unauthorised reproduction infringes Crown copyright and may lead to prosecution or civil proceedings. Wirral Council Council 100019803 2019.

Key

-  Green Belt Assessment Parcel
-  Council Boundary
-  SSSI
-  Ramsar
-  Special Protection Area
-  Special Areas of Conservation
-  Tree Protection Order
-  Green Belt not in parcels

01	09/07/2019	APS	AO	SL
Issue	Date	By	Chkd	Appd

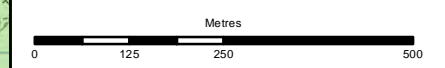

ARUP

6th Floor, 3 Piccadilly Place
 Manchester M1 3BN
 Tel: +44(0)161 228 2331 Fax: +44(0)161 228 6879
 www.arup.com

Client
Wirral Metropolitan Borough Council

Project Title
Wirral Green Belt Study


Drawing Title
**Green Belt Parcels
 Page 5 of 17**

Scale at A3
1:10,000

Arup Job No 268589-00	Suitability For Issue
---------------------------------	---------------------------------

Name WGB-ARP-SW-DR-PL-0005	Rev 01
--------------------------------------	------------------



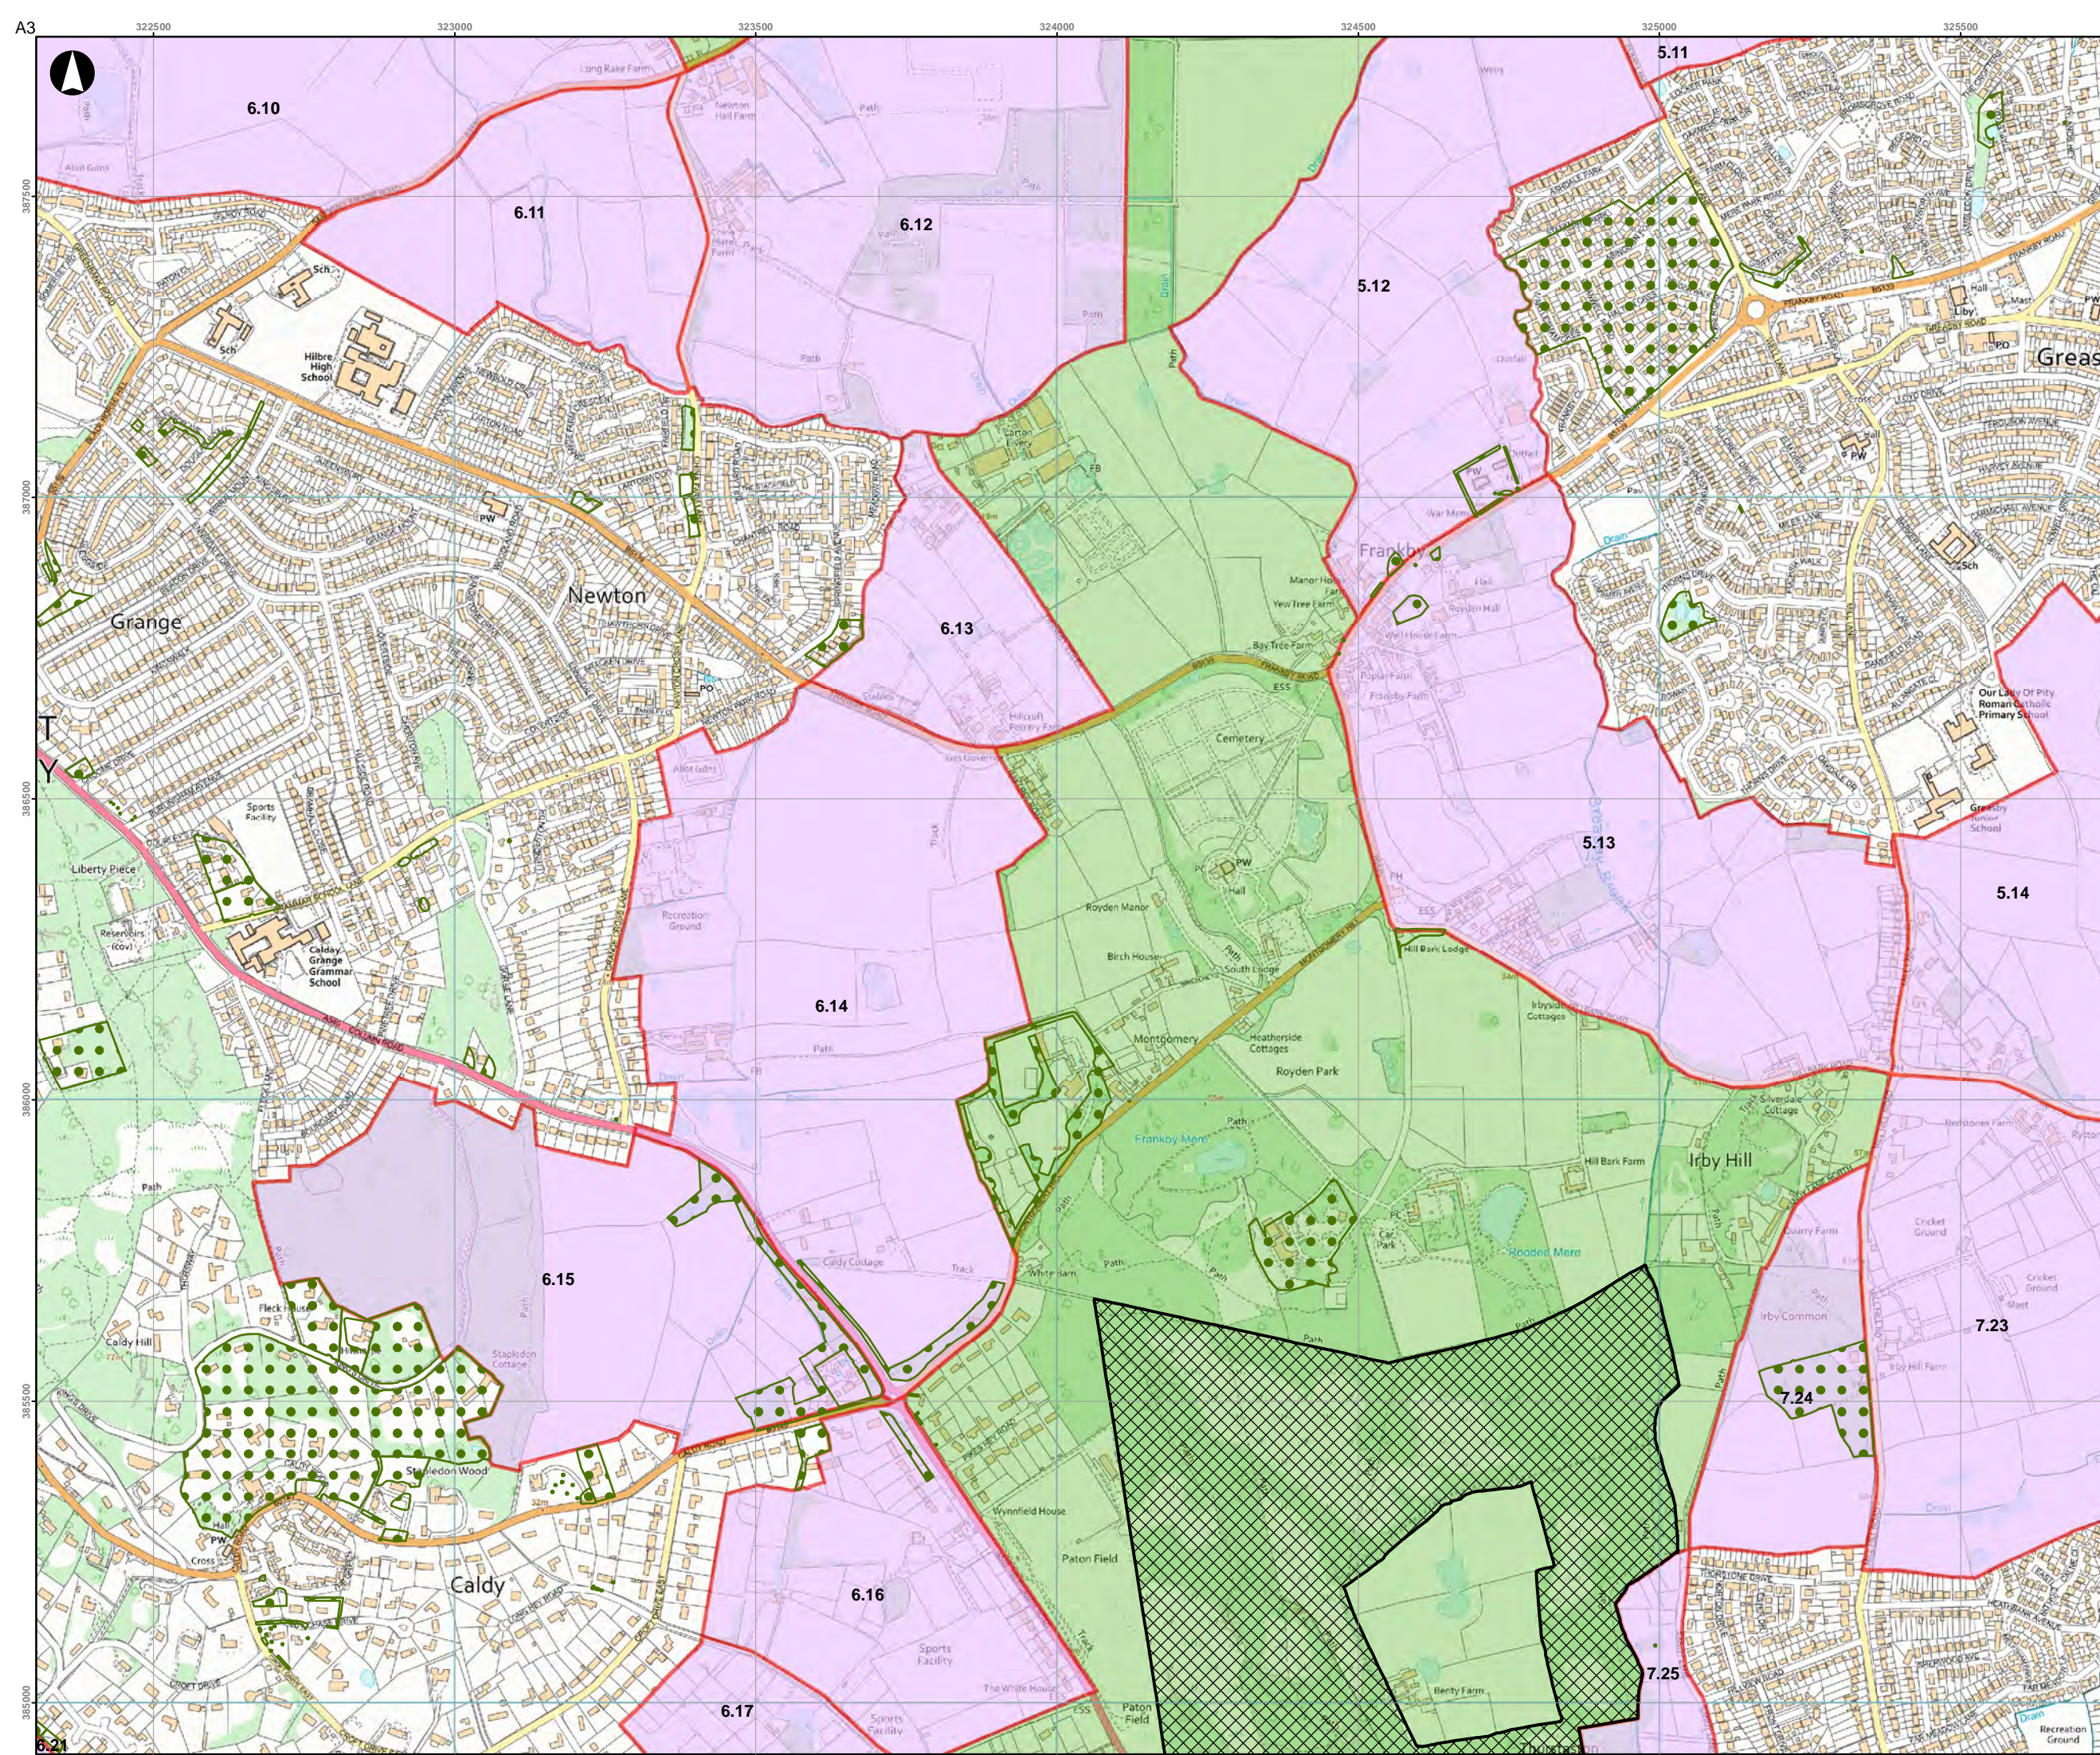





G:\Globeurope\Manchester\Jobs\268000\268589-004 Internal Project Data\4.03 Drawings\3 GIS\Workspaces\ARP_Wirral\GreenBelt\Parcel\SitePlans.mxd




Notes

1. This map is reproduced from the Ordnance Survey material with the permission of Ordnance Survey on behalf of the Controller of Her Majesty's Stationery Office © Crown Copyright. Unauthorised reproduction infringes Crown copyright and may lead to prosecution or civil proceedings. Wirral Council 100019803 2019.

Key

-  Green Belt Assessment Parcel
-  Council Boundary
-  SSSI
-  Ramsar
-  Special Protection Area
-  Special Areas of Conservation
-  Tree Protection Order
-  Green Belt not in parcels

01	09/07/2019	APS	AO	SL
Issue	Date	By	Chkd	Appd

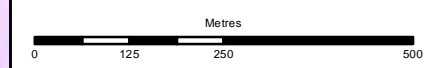

ARUP

6th Floor, 3 Piccadilly Place
 Manchester M1 3BN
 Tel: +44(0)161 228 2331 Fax: +44(0)161 228 6879
 www.arup.com

Client
Wirral Metropolitan Borough Council

Project Title
Wirral Green Belt Study


Drawing Title
**Green Belt Parcels
 Page 6 of 17**

Scale at A3
1:10,000

Arup Job No 268589-00	Suitability For Issue
---------------------------------	---------------------------------

Name WGB-ARP-SW-DR-PL-0006	Rev 01
--------------------------------------	------------------



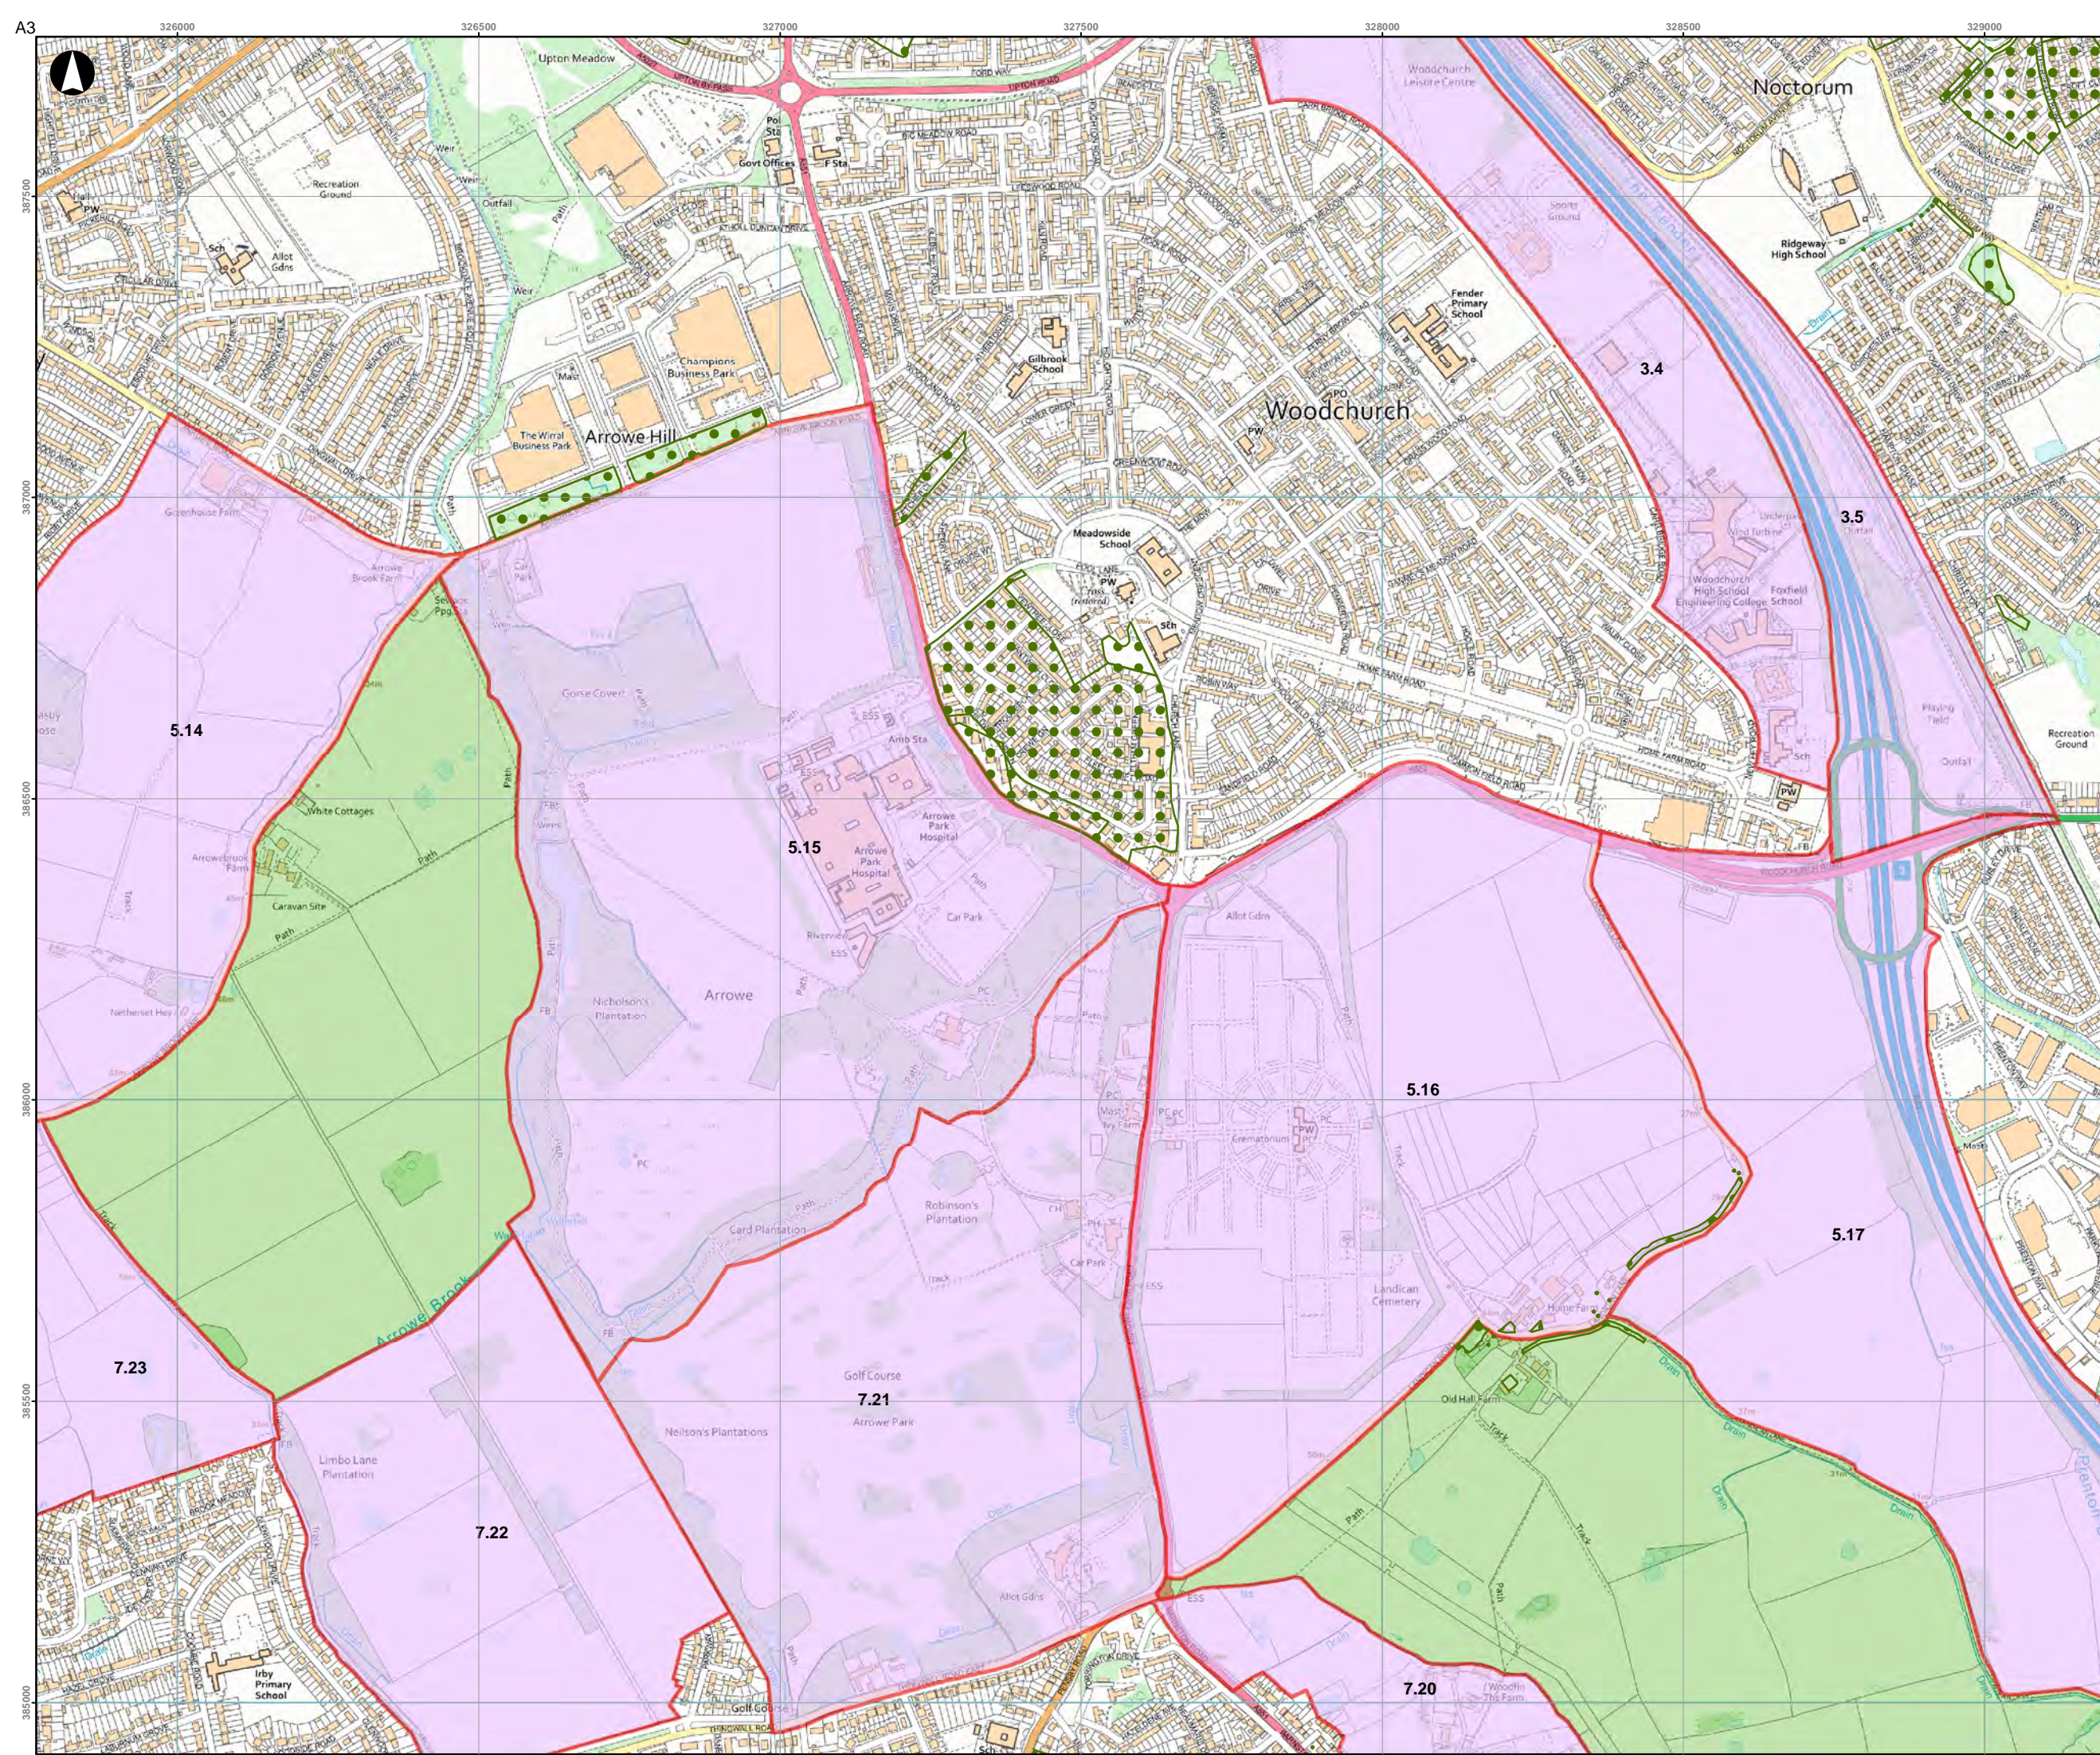





G:\Global\Europe\Manchester\Jobs\268000\268589\004 Internal Project Data\4.03 Drawings\3 GIS\Workspaces\ARP_Wirral\GreenBelt\Parcel\SitePlans.mxd




Notes

1. This map is reproduced from the Ordnance Survey material with the permission of Ordnance Survey on behalf of the Controller of Her Majesty's Stationery Office © Crown Copyright. Unauthorised reproduction infringes Crown copyright and may lead to prosecution or civil proceedings. Wirral Council Council 100019803 2019.

Key

-  Green Belt Assessment Parcel
-  Council Boundary
-  SSSI
-  Ramsar
-  Special Protection Area
-  Special Areas of Conservation
-  Tree Protection Order
-  Green Belt not in parcels

01	09/07/2019	APS	AO	SL
Issue	Date	By	Chkd	Appd

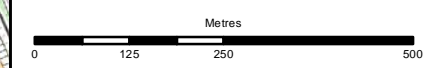

ARUP

6th Floor, 3 Piccadilly Place
 Manchester M1 3BN
 Tel+44(0)161 228 2331 Fax+44(0)161 228 6879
 www.arup.com

Client
Wirral Metropolitan Borough Council


Project Title
Wirral Green Belt Study

Drawing Title
**Green Belt Parcels
 Page 7 of 17**

Scale at A3
1:10,000

Arup Job No 268589-00	Suitability For Issue
---------------------------------	---------------------------------



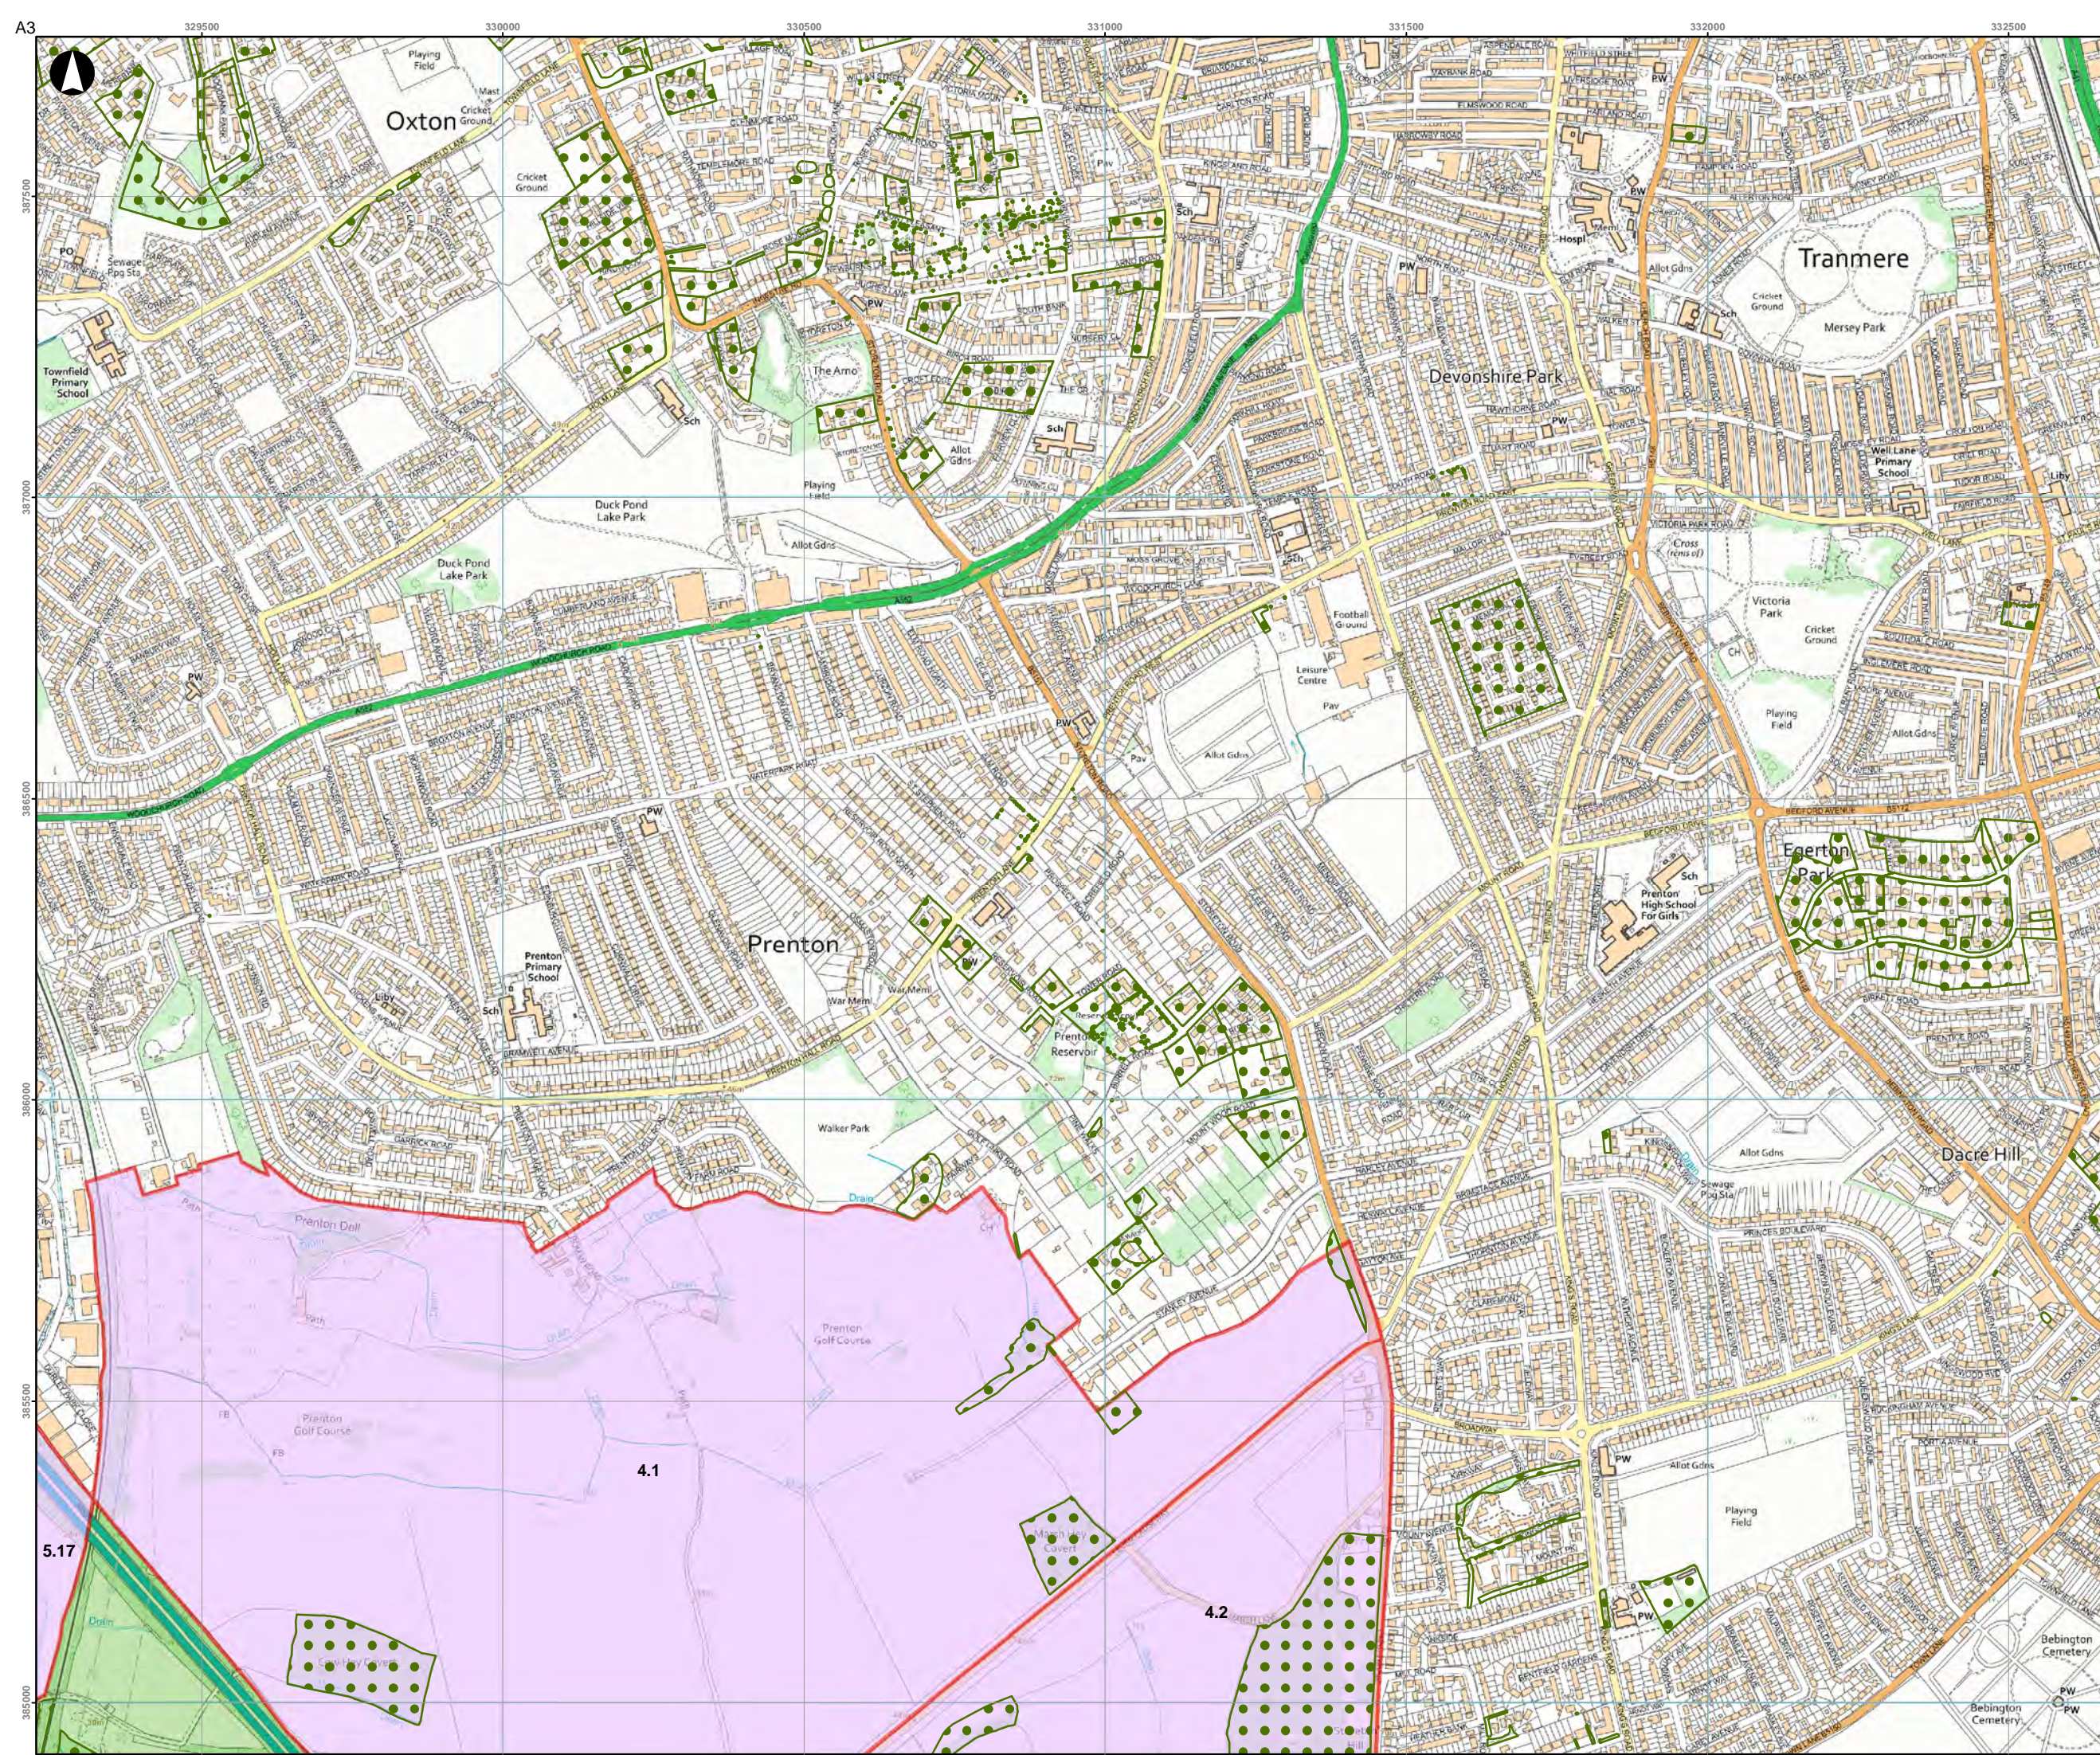





Name WGB-ARP-SW-DR-PL-0007	Rev 01
--------------------------------------	------------------




Notes

1. This map is reproduced from the Ordnance Survey material with the permission of Ordnance Survey on behalf of the Controller of Her Majesty's Stationery Office © Crown Copyright. Unauthorised reproduction infringes Crown copyright and may lead to prosecution or civil proceedings. Wirral Council 100019803 2019.

Key

-  Green Belt Assessment Parcel
-  Council Boundary
-  SSSI
-  Ramsar
-  Special Protection Area
-  Special Areas of Conservation
-  Tree Protection Order
-  Green Belt not in parcels

01	09/07/2019	APS	AO	SL
Issue	Date	By	Chkd	Appd

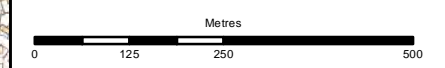

ARUP

6th Floor, 3 Piccadilly Place
 Manchester M1 3BN
 Tel: +44(0)161 228 2331 Fax: +44(0)161 228 6879
 www.arup.com

Client
Wirral Metropolitan Borough Council

Project Title
Wirral Green Belt Study

Drawing Title
**Green Belt Parcels
 Page 8 of 17**

Scale at A3
1:10,000

Arup Job No 268589-00	Suitability For Issue
---------------------------------	---------------------------------

Name WGB-ARP-SW-DR-PL-0008	Rev 01
--------------------------------------	------------------