


Notes

**Key**

- Green space
- Dockland waters
- Re-development zones

Key to symbols

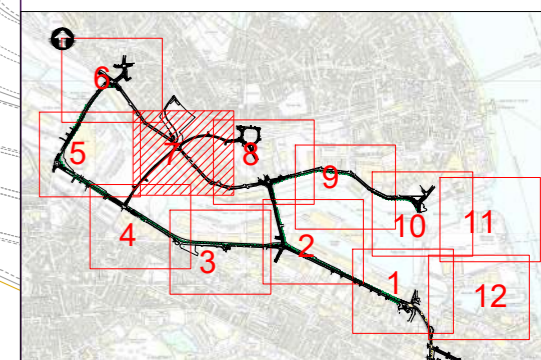

Location Plan

Reference drawings

Rev	Date	Drawn	Description	Ch'k'd	App'd

**M**  
**MOTT MACDONALD**

Ground floor  
Royal Liver Building  
Liverpool  
L3 1JH  
United Kingdom  
T +44 (0)151 482 9910  
F +44 (0)151 236 2985  
W mottmac.com

Client

**WIRRAL COUNCIL**

Title

**WIRRAL WATERS SCHEME CONCEPTS**

**SHEET 7 OF 12**

Designed	MS DAVIES	Eng check	
Drawn	MS DAVIES	Coordination	
Dwg check	D CROCKETT	Approved	D DRURY
Scale at A1	1:1000	Status	PRE
		Rev	P1
		Security	STD

Drawing Number

**392767-MMD-00-XX-DR-C-0007**


© Crown copyright and database rights 2020 Ordnance Survey 100021903. You are not permitted to copy, sub-licence, distribute or sell any of this data to third parties in any form.

© Mott MacDonald

This document is issued for the party which commissioned it and for specific purposes connected with the captioned project only. It should not be relied upon by any other party or used for any other purpose. We accept no responsibility for the consequences of this document being relied upon by any other party, or being used for any other purpose, or containing any error or omission which is due to an error or omission in data supplied to us by other parties.

P:\Liverpool\ITD\Projects\392767 Wirral Waters\6.0 Drawings\Scheme Designs\Wirral Waters Scheme Concepts



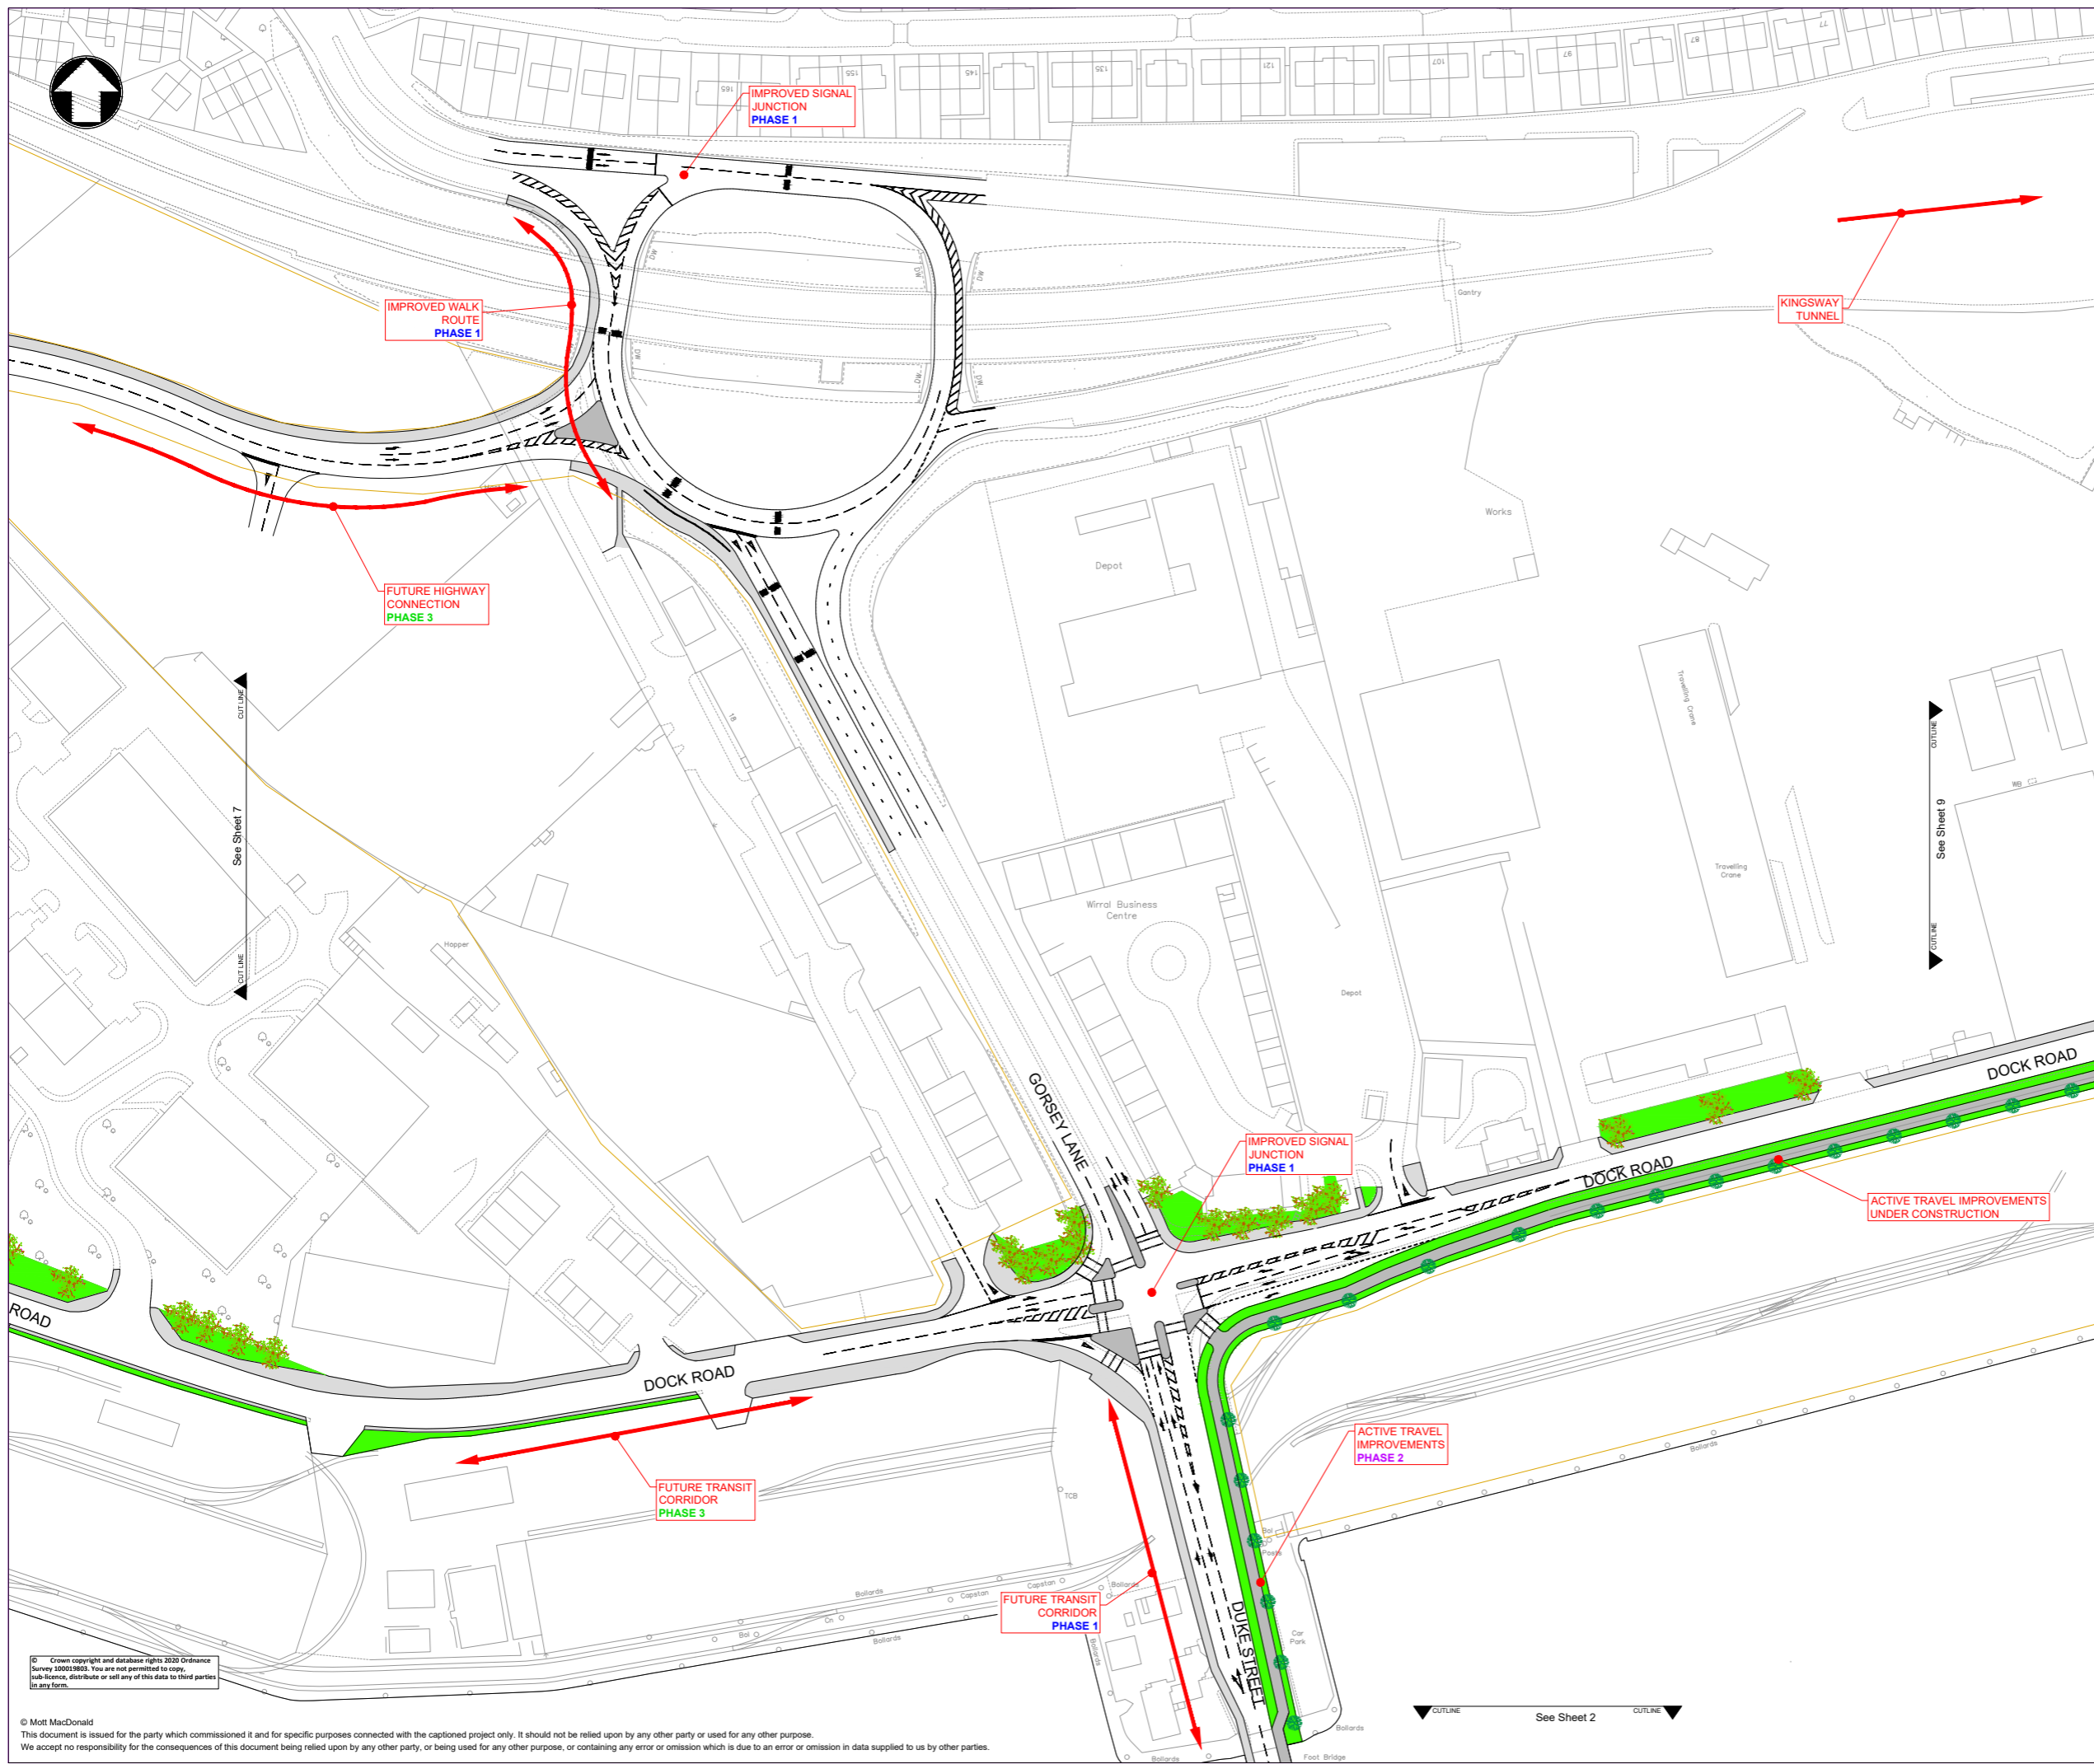


**Notes**

**Key**

- Green space
- Dockland waters
- Re-development zones

**Key to symbols**

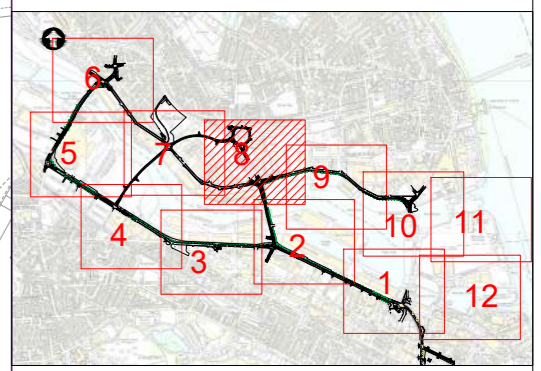

**Location Plan**

**Reference drawings**

Rev	Date	Drawn	Description	Ch'k'd	App'd
M		M	Ground floor Royal Liver Building Liverpool L3 1JH United Kingdom T +44 (0)151 482 9910 F +44 (0)151 236 2985 W mottmac.com		

**Client**

**WIRRAL COUNCIL**

**Title**


**WIRRAL WATERS  
SCHEME CONCEPTS**

**SHEET 8 OF 12**

Designed	MS DAVIES	Eng check	
Drawn	MS DAVIES	Coordination	
Dwg check	D CROCKETT	Approved	D DRURY
Scale at A1	Status	Rev	Security
1:1000	PRE	P1	STD
Drawing Number			
392767-MMD-00-XX-DR-C-0008			

© Crown copyright and database rights 2020 Ordnance Survey 100013803. You are not permitted to copy, sub-license, distribute or sell any of this data to third parties in any form.

© Mott MacDonald  
This document is issued for the party which commissioned it and for specific purposes connected with the captioned project only. It should not be relied upon by any other party or used for any other purpose.  
We accept no responsibility for the consequences of this document being relied upon by any other party, or being used for any other purpose, or containing any error or omission which is due to an error or omission in data supplied to us by other parties.

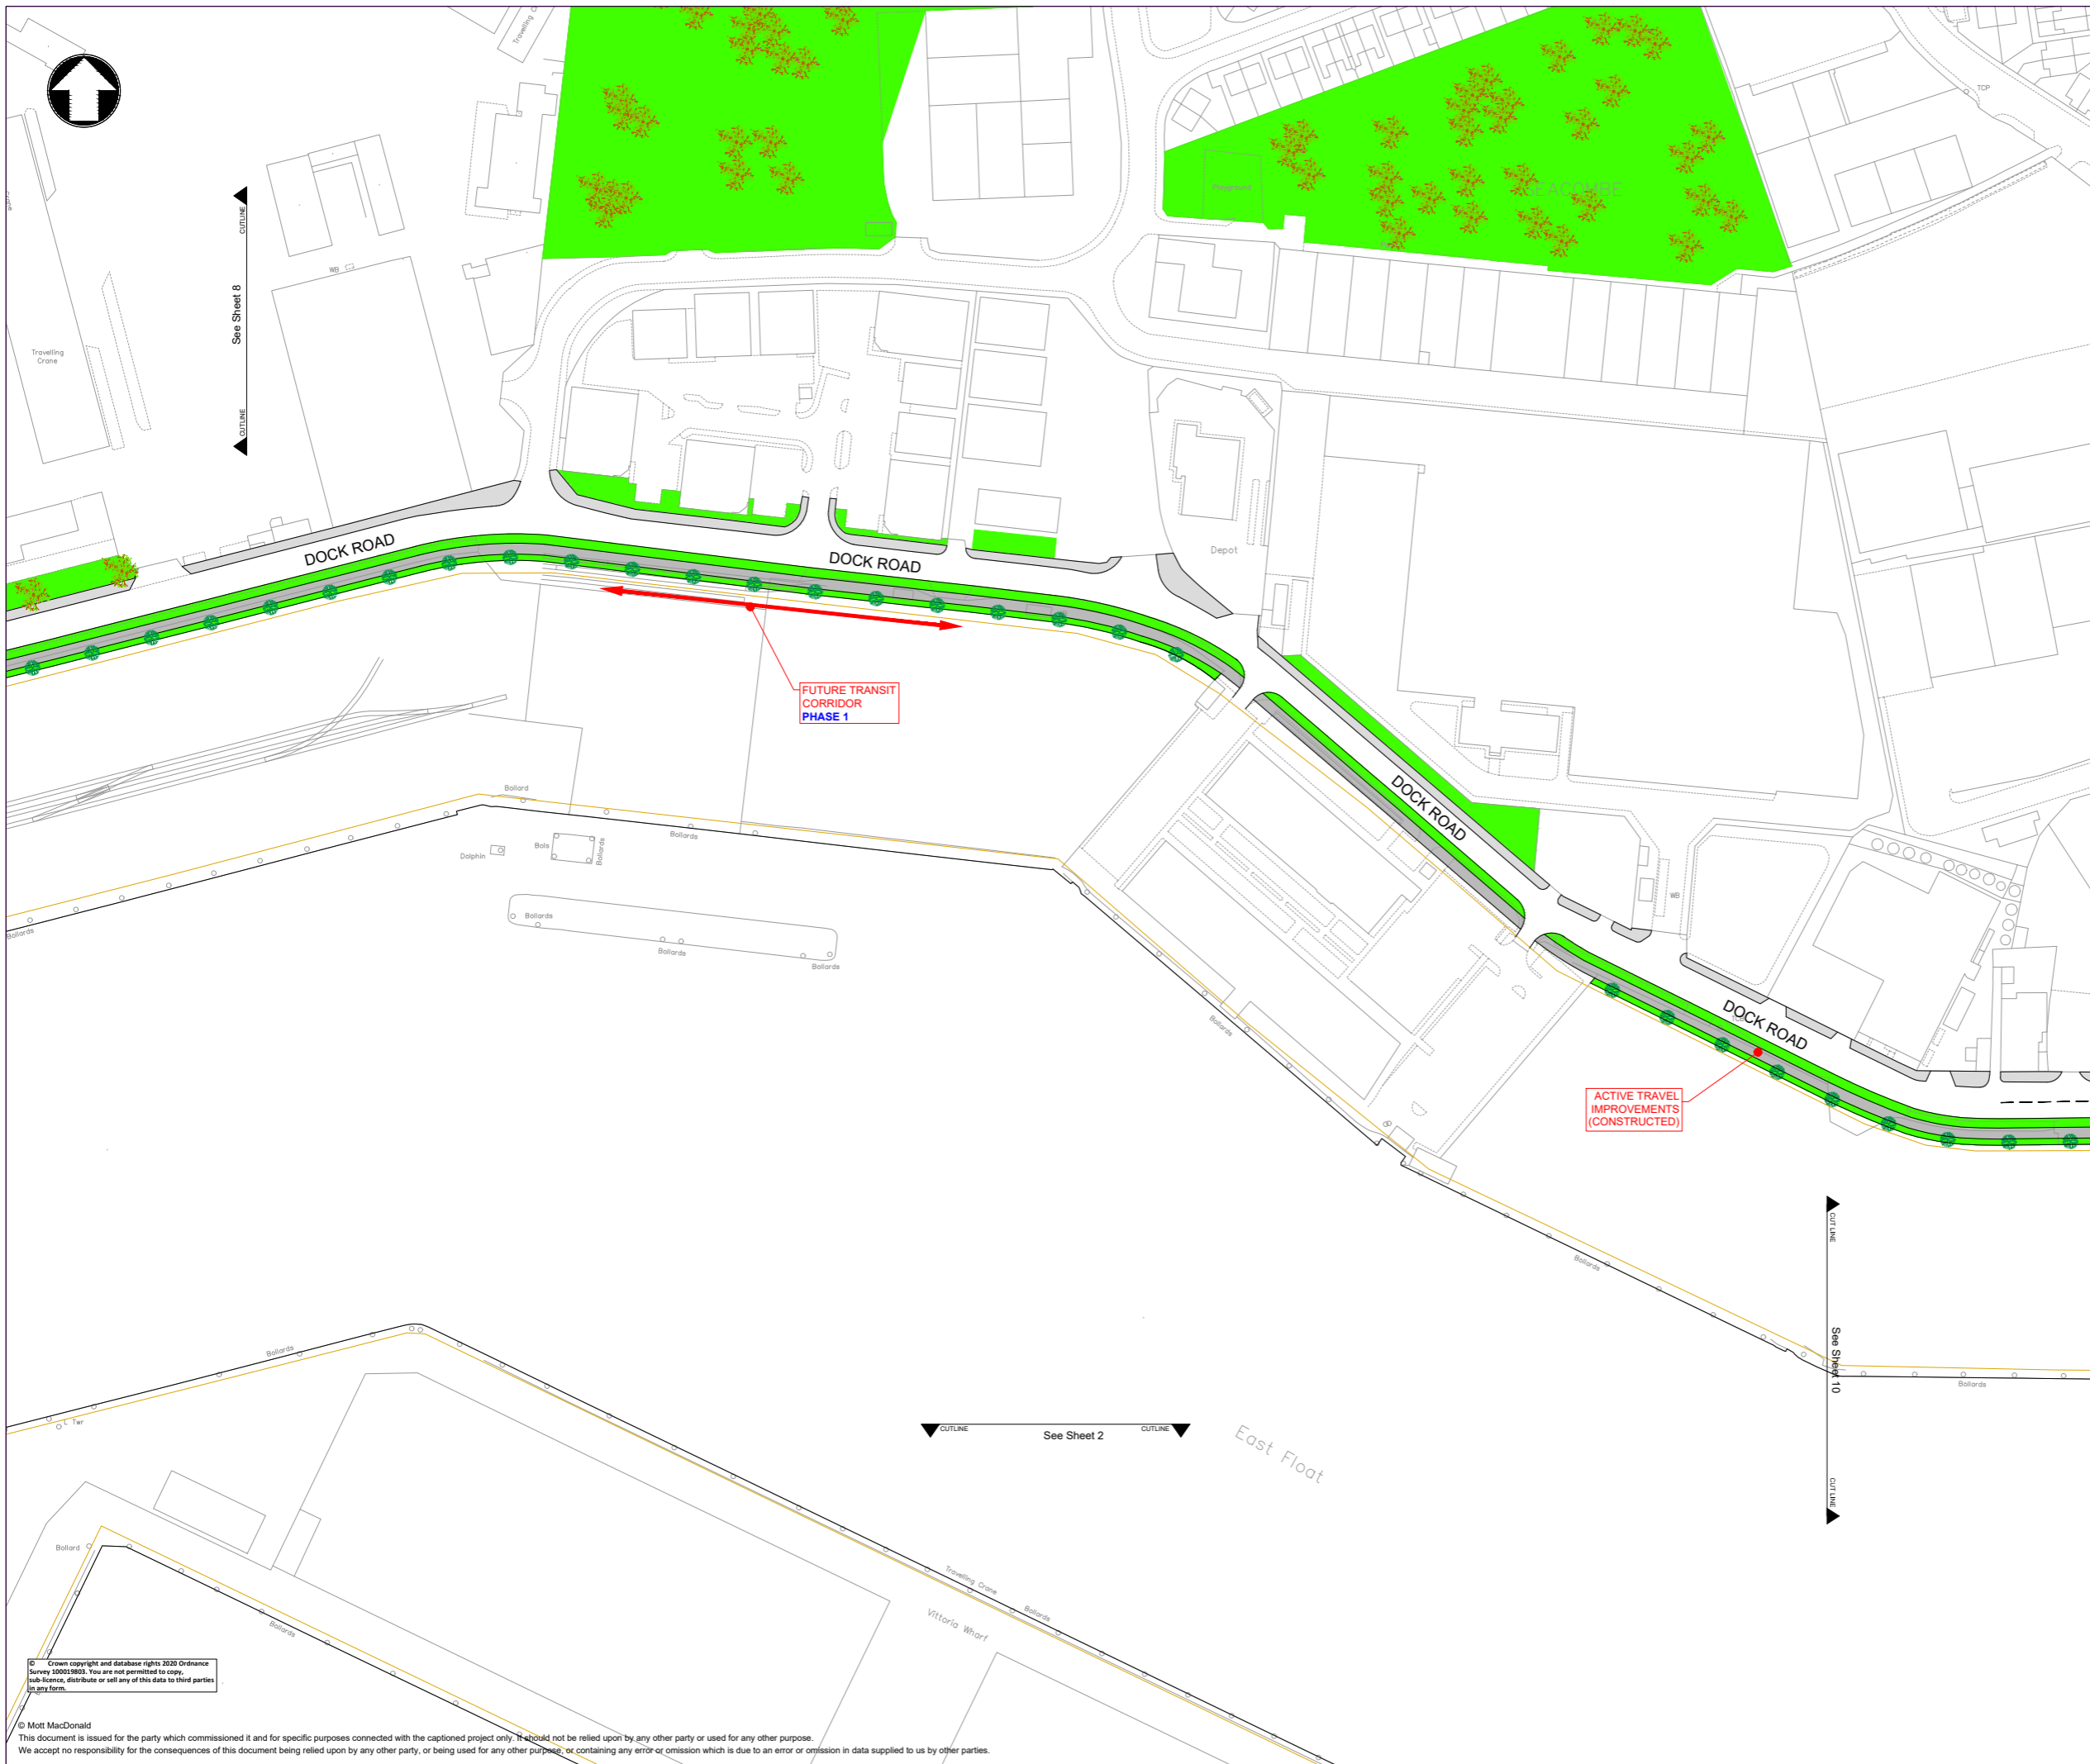


**Notes**

**Key**

- Green space
- Dockland waters
- Re-development zones

**Key to symbols**

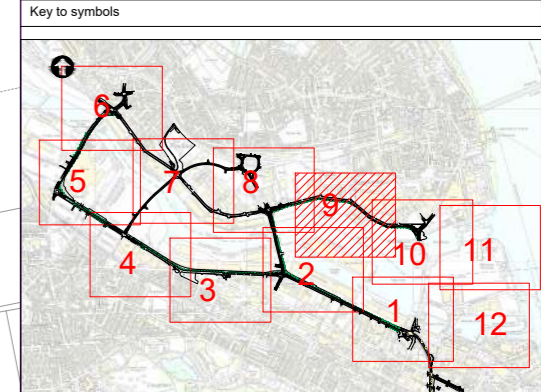

**Location Plan**

**Reference drawings**

Rev	Date	Drawn	Description	Ch'k'd	App'd

**MOTT MACDONALD**

Ground floor  
Royal Liver Building  
Liverpool  
L3 1JH  
United Kingdom  
T +44 (0)151 482 9910  
F +44 (0)151 236 2985  
W mottmac.com

**Client**

WIRRAL COUNCIL

**Title**

WIRRAL WATERS  
SCHEME CONCEPTS


SHEET 9 OF 12

Designed	MS DAVIES	Eng check	
Drawn	MS DAVIES	Coordination	
Dwg check	D CROCKETT	Approved	D DRURY
Scale at A1	Status	Rev	Security
1:1000	PRE	P1	STD
Drawing Number			
392767-MMD-00-XX-DR-C-0009			

© Crown copyright and database rights 2020 Ordnance Survey 100013603. You are not permitted to copy, sub-licence, distribute or sell any of this data to third parties in any form.

© Mott MacDonald  
This document is issued for the party which commissioned it and for specific purposes connected with the captioned project only. It should not be relied upon by any other party or used for any other purpose. We accept no responsibility for the consequences of this document being relied upon by any other party, or being used for any other purpose, or containing any error or omission which is due to an error or omission in data supplied to us by other parties.



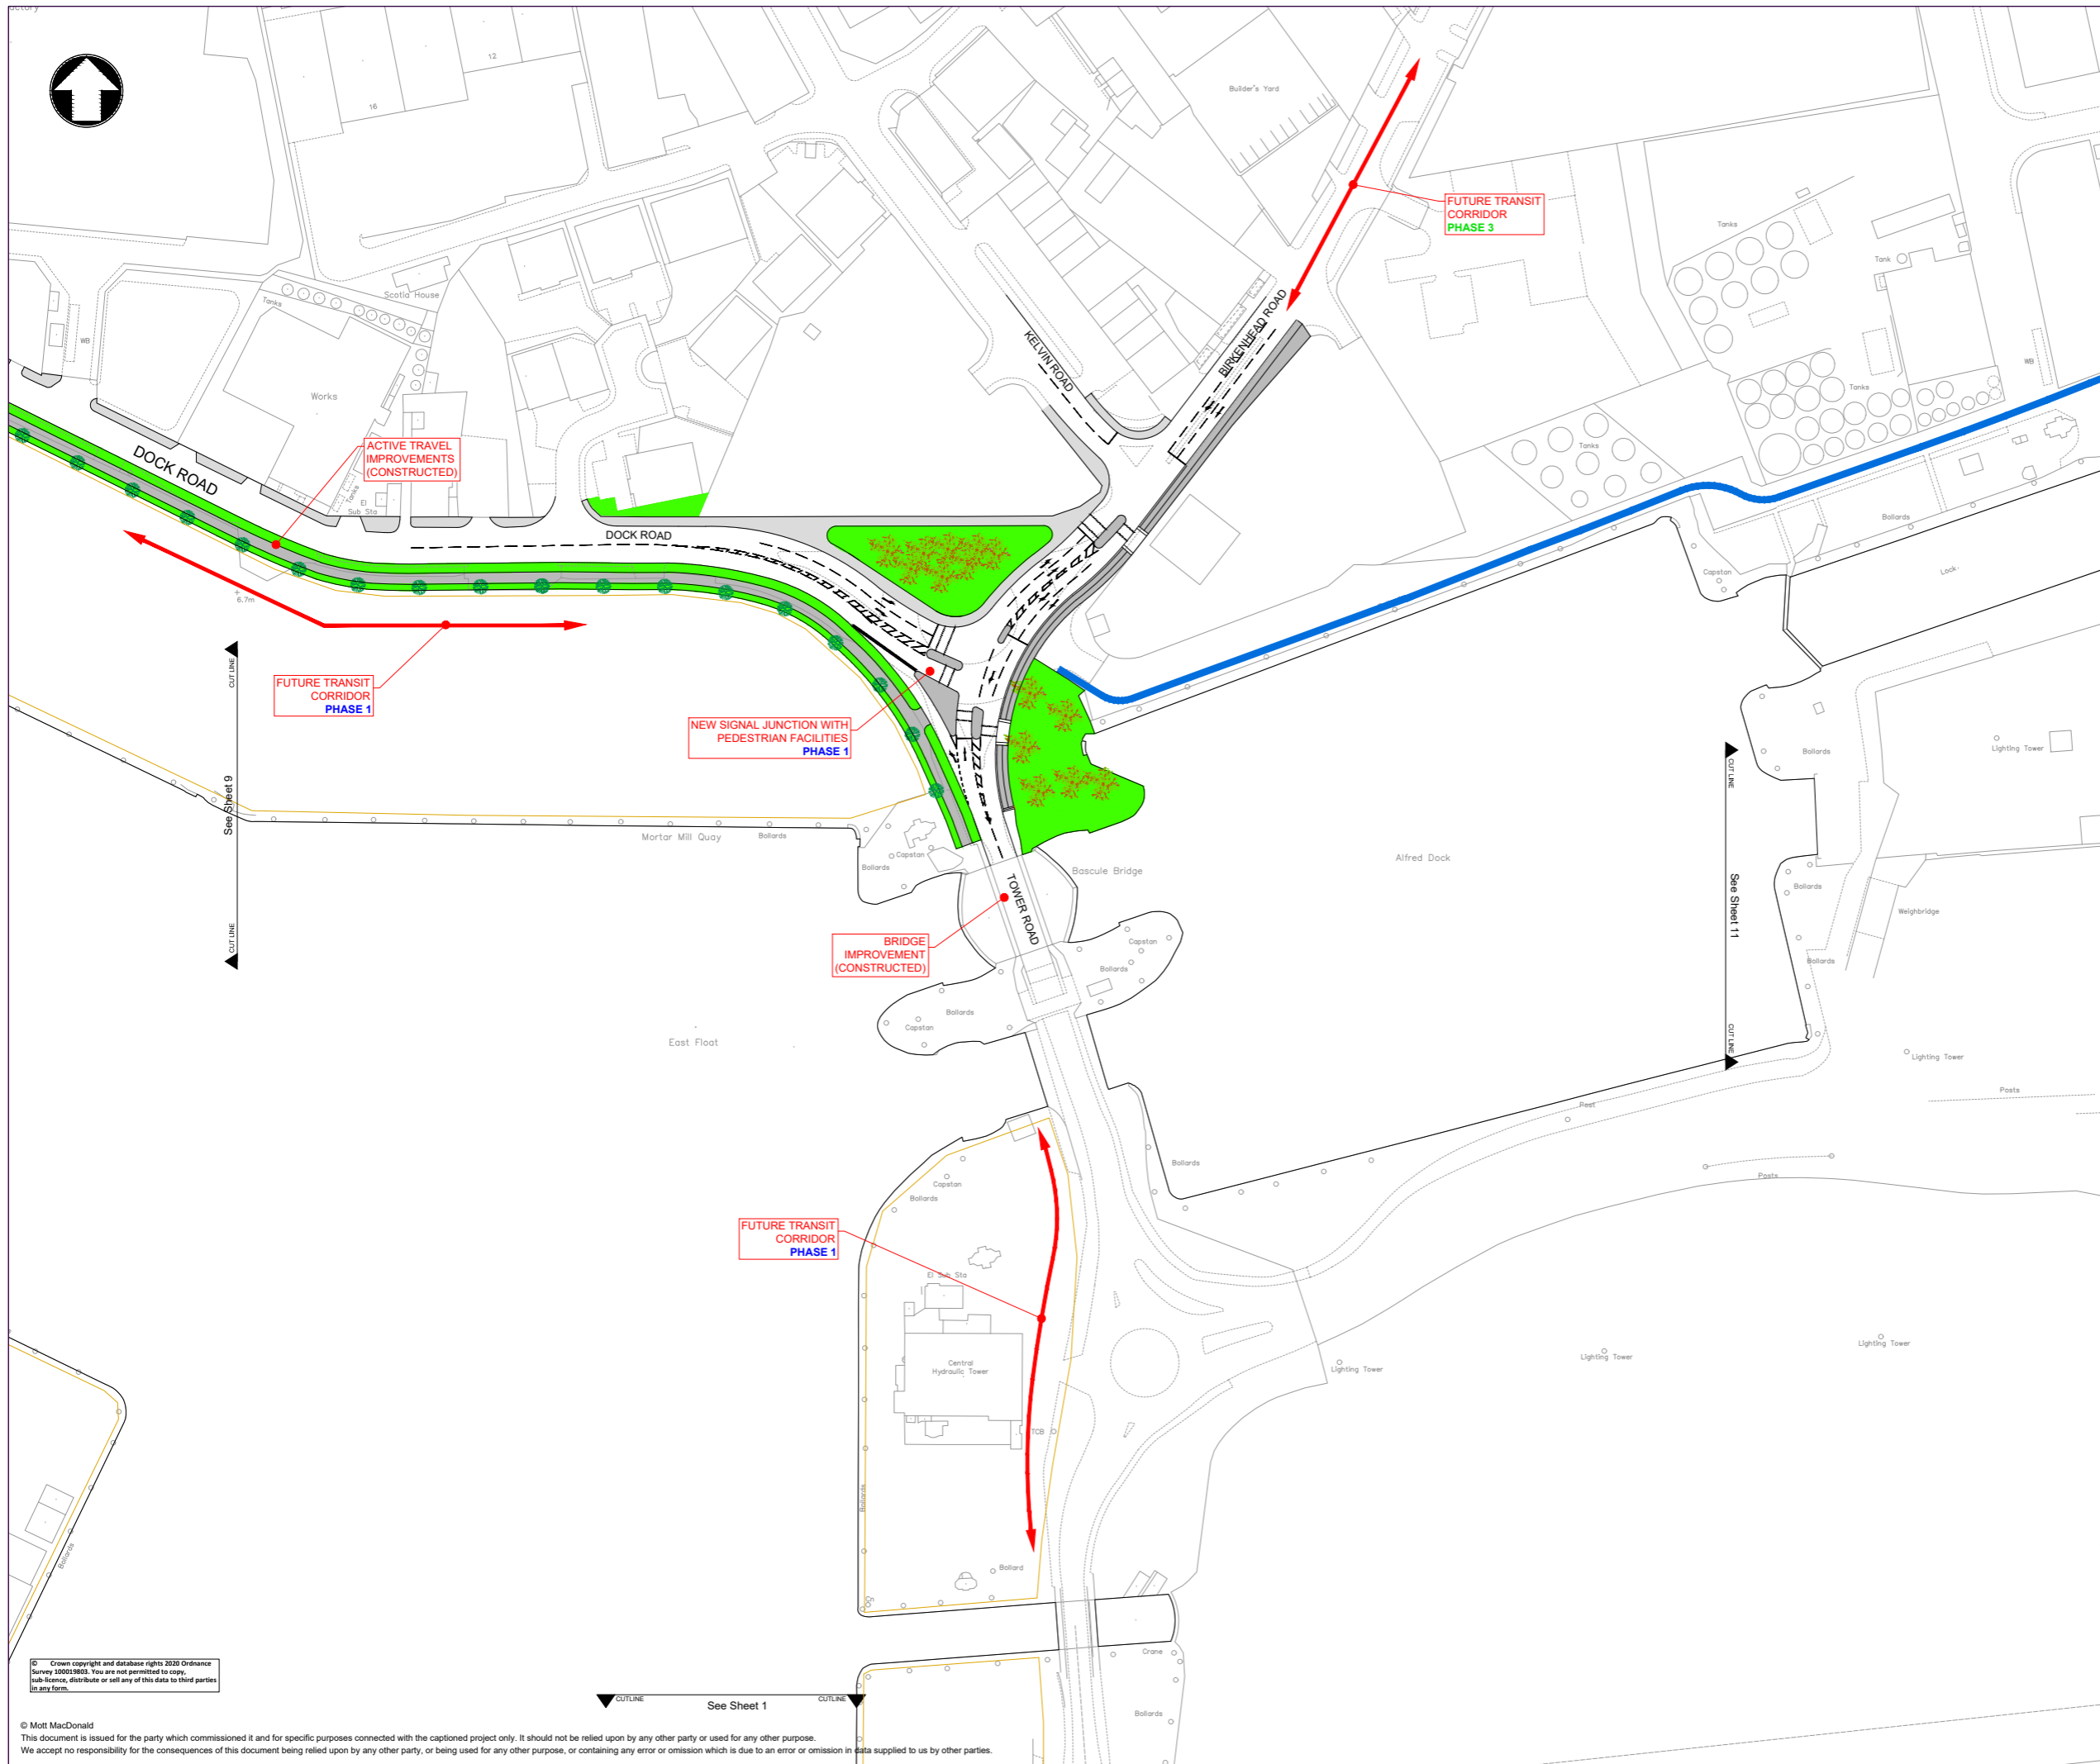


**Notes**

**Key**

- Existing cycle/pedestrian route (Wirral Circular Trail)
- Dockland waters
- Re-development zones

**Key to symbols**

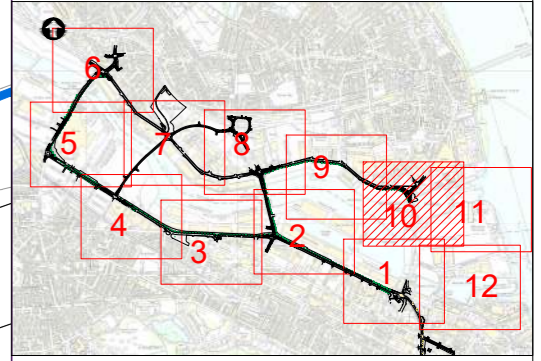

**Location Plan**

**Reference drawings**

Rev	Date	Drawn	Description	Ch'k'd	App'd
M		M	Ground floor Royal Liver Building Liverpool L3 1JH United Kingdom T +44 (0)151 482 9910 F +44 (0)151 236 2985 W mottmac.com		

**Client**

WIRRAL COUNCIL

**Title**


WIRRAL WATERS  
SCHEME CONCEPTS

SHEET 10 OF 12

Designed	MS DAVIES	Eng check	
Drawn	MS DAVIES	Coordination	
Dwg check	D CROCKETT	Approved	D DRURY
Scale at A1	Status	Rev	Security
1:1000	PRE	P1	STD
Drawing Number			
392767-MMD-00-XX-DR-C-0010			

© Crown copyright and database rights 2020 Ordnance Survey 100013603. You are not permitted to copy, sub-licence, distribute or sell any of this data to third parties in any form.

© Mott MacDonald  
This document is issued for the party which commissioned it and for specific purposes connected with the captioned project only. It should not be relied upon by any other party or used for any other purpose.  
We accept no responsibility for the consequences of this document being relied upon by any other party, or containing any error or omission which is due to an error or omission in data supplied to us by other parties.

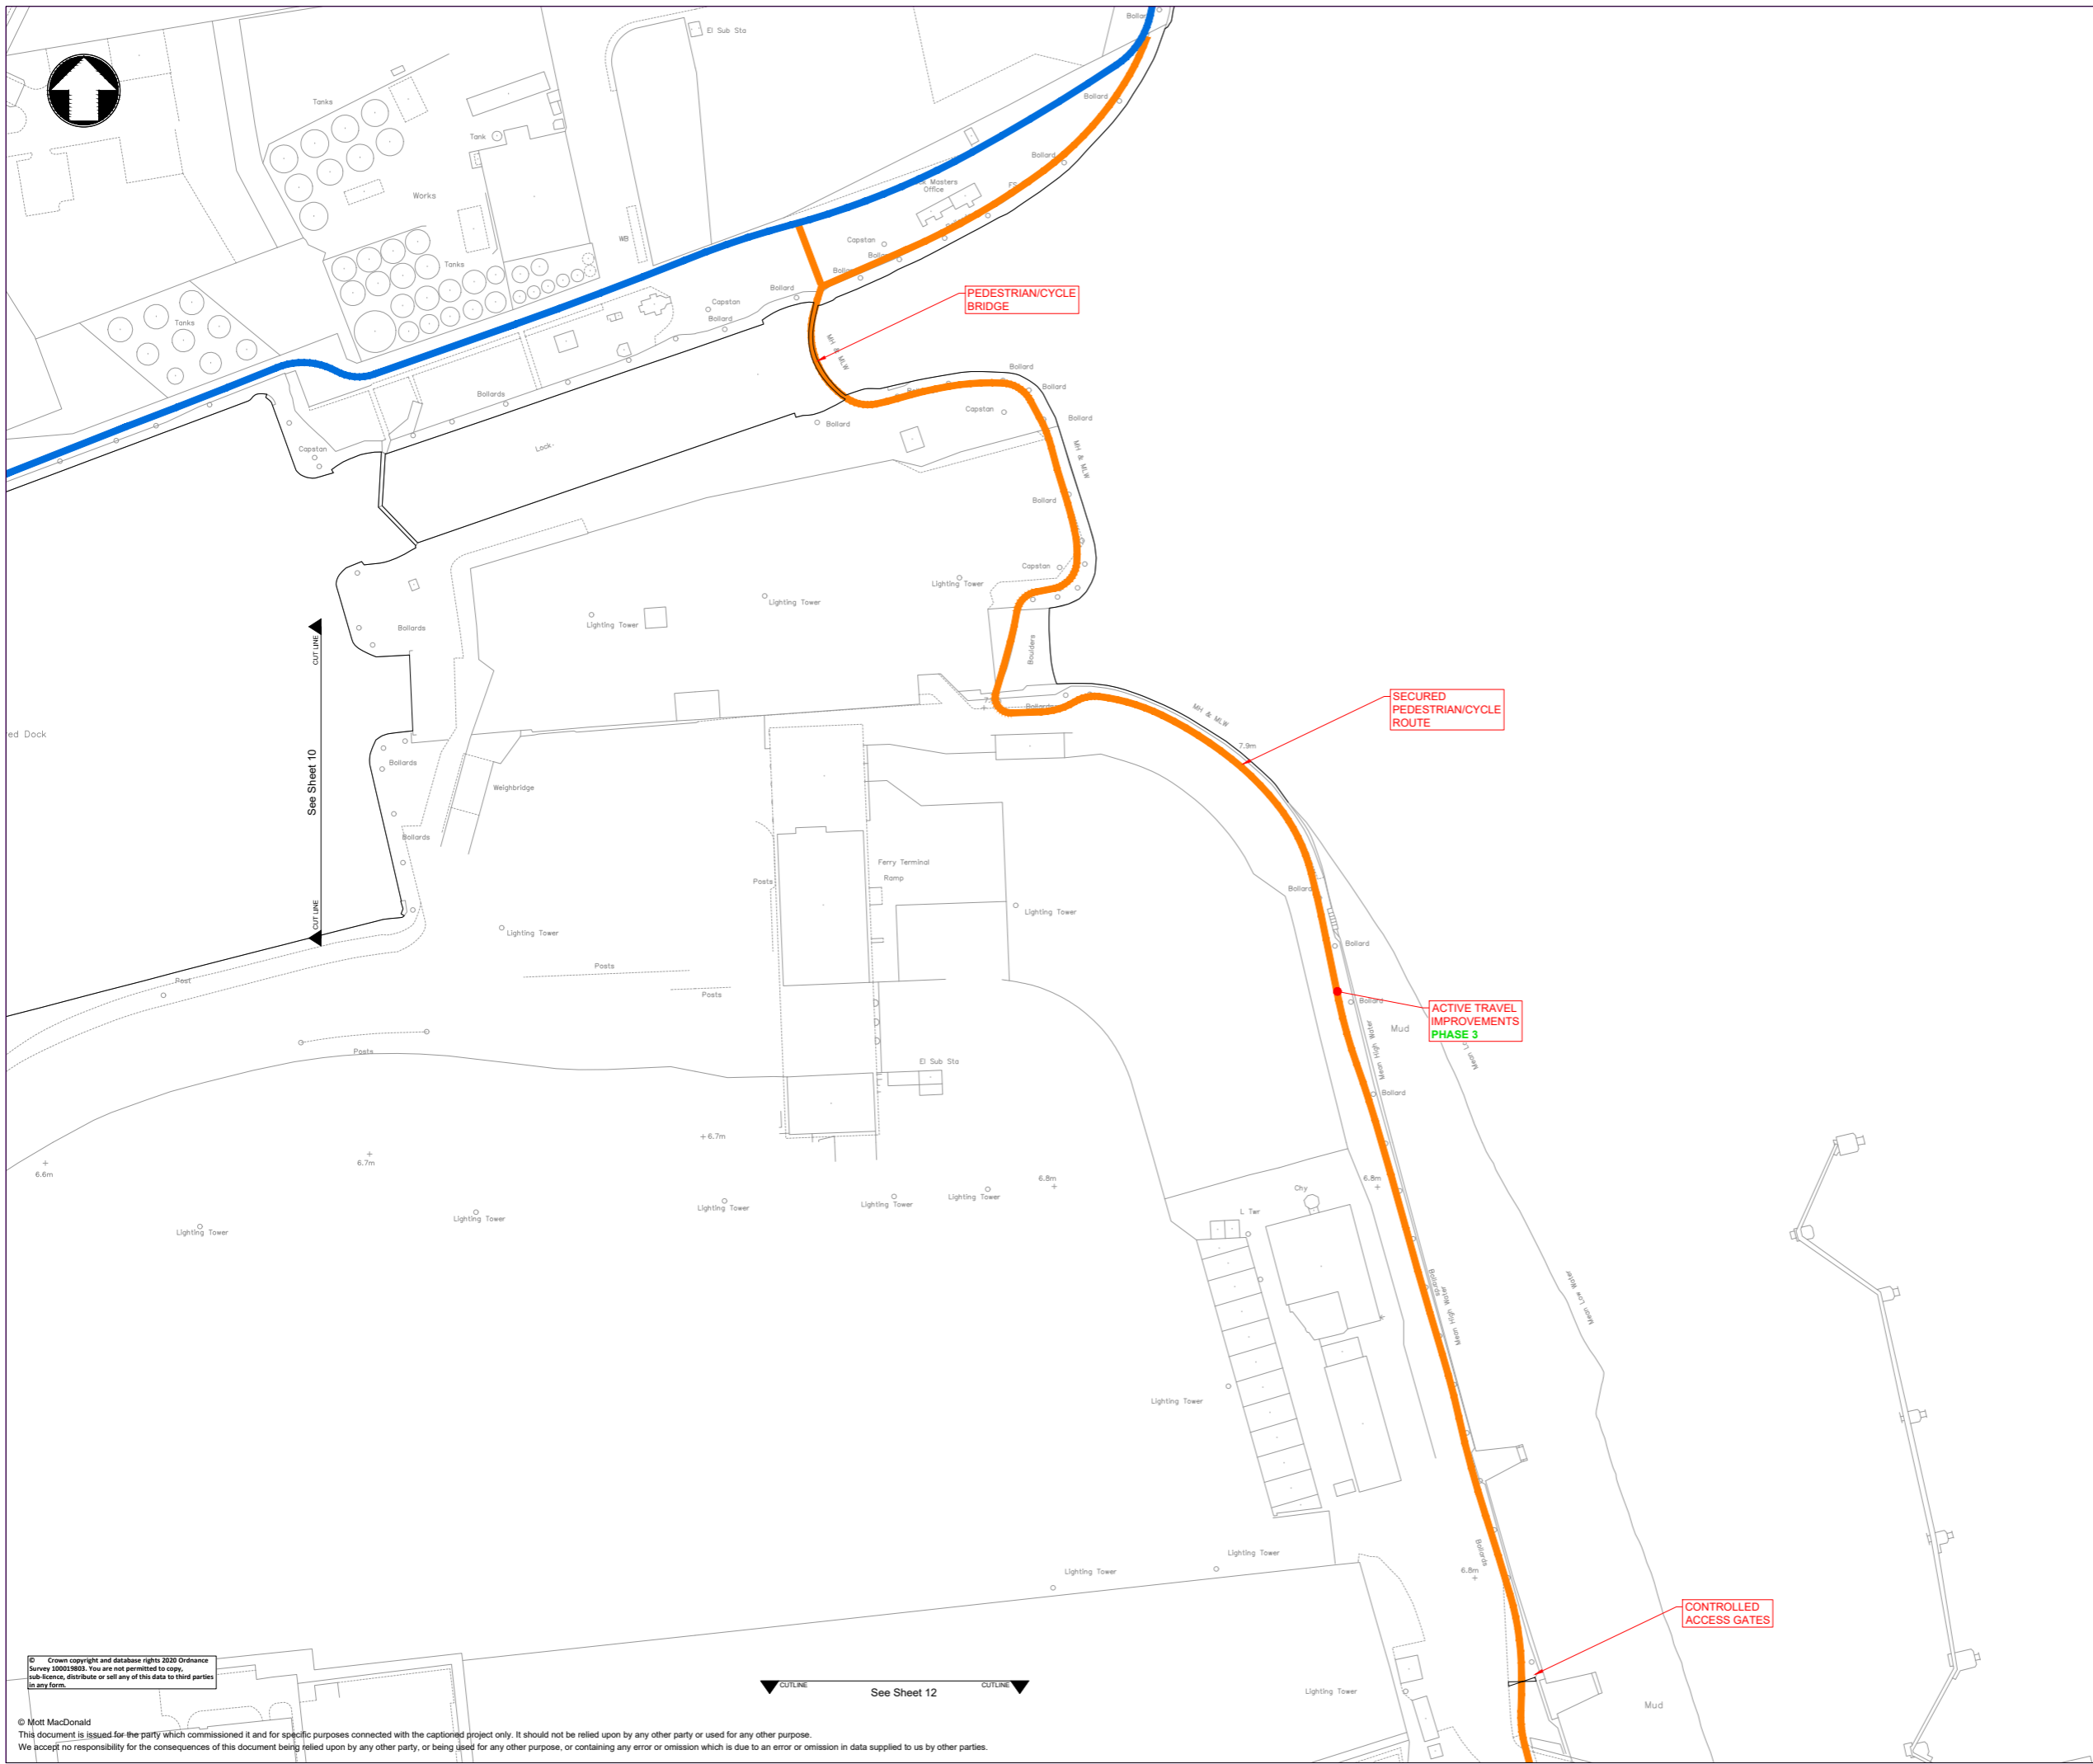


**Notes**

**Key**

- Existing cycle/pedestrian route (Wirral Circular Trail)
- New cycle/pedestrian route - extension option
- Dockland waters
- Re-development zones

**Key to symbols**

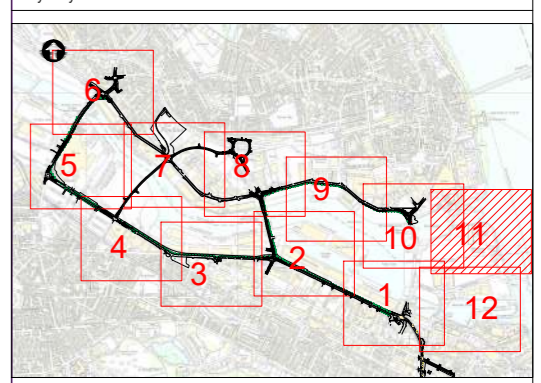

**Location Plan**

**Reference drawings**

Rev	Date	Drawn	Description	Ch'k'd	App'd

**Client**

**WIRRAL COUNCIL**

**Title**

**WIRRAL WATERS  
SCHEME CONCEPTS**


**SHEET 11 OF 12**

Designed	MS DAVIES	Eng check	
Drawn	MS DAVIES	Coordination	
Dwg check	D CROCKETT	Approved	D DRURY
Scale at A1	Status	Rev	Security
1:1000	PRE	P1	STD
Drawing Number			
392767-MMD-00-XX-DR-C-0011			

© Crown copyright and database rights 2020 Ordnance Survey 100019023. You are not permitted to copy, sub-licence, distribute or sell any of this data to third parties in any form.

© Mott MacDonald  
This document is issued for the party which commissioned it and for specific purposes connected with the captioned project only. It should not be relied upon by any other party or used for any other purpose. We accept no responsibility for the consequences of this document being relied upon by any other party, or being used for any other purpose, or containing any error or omission which is due to an error or omission in data supplied to us by other parties.



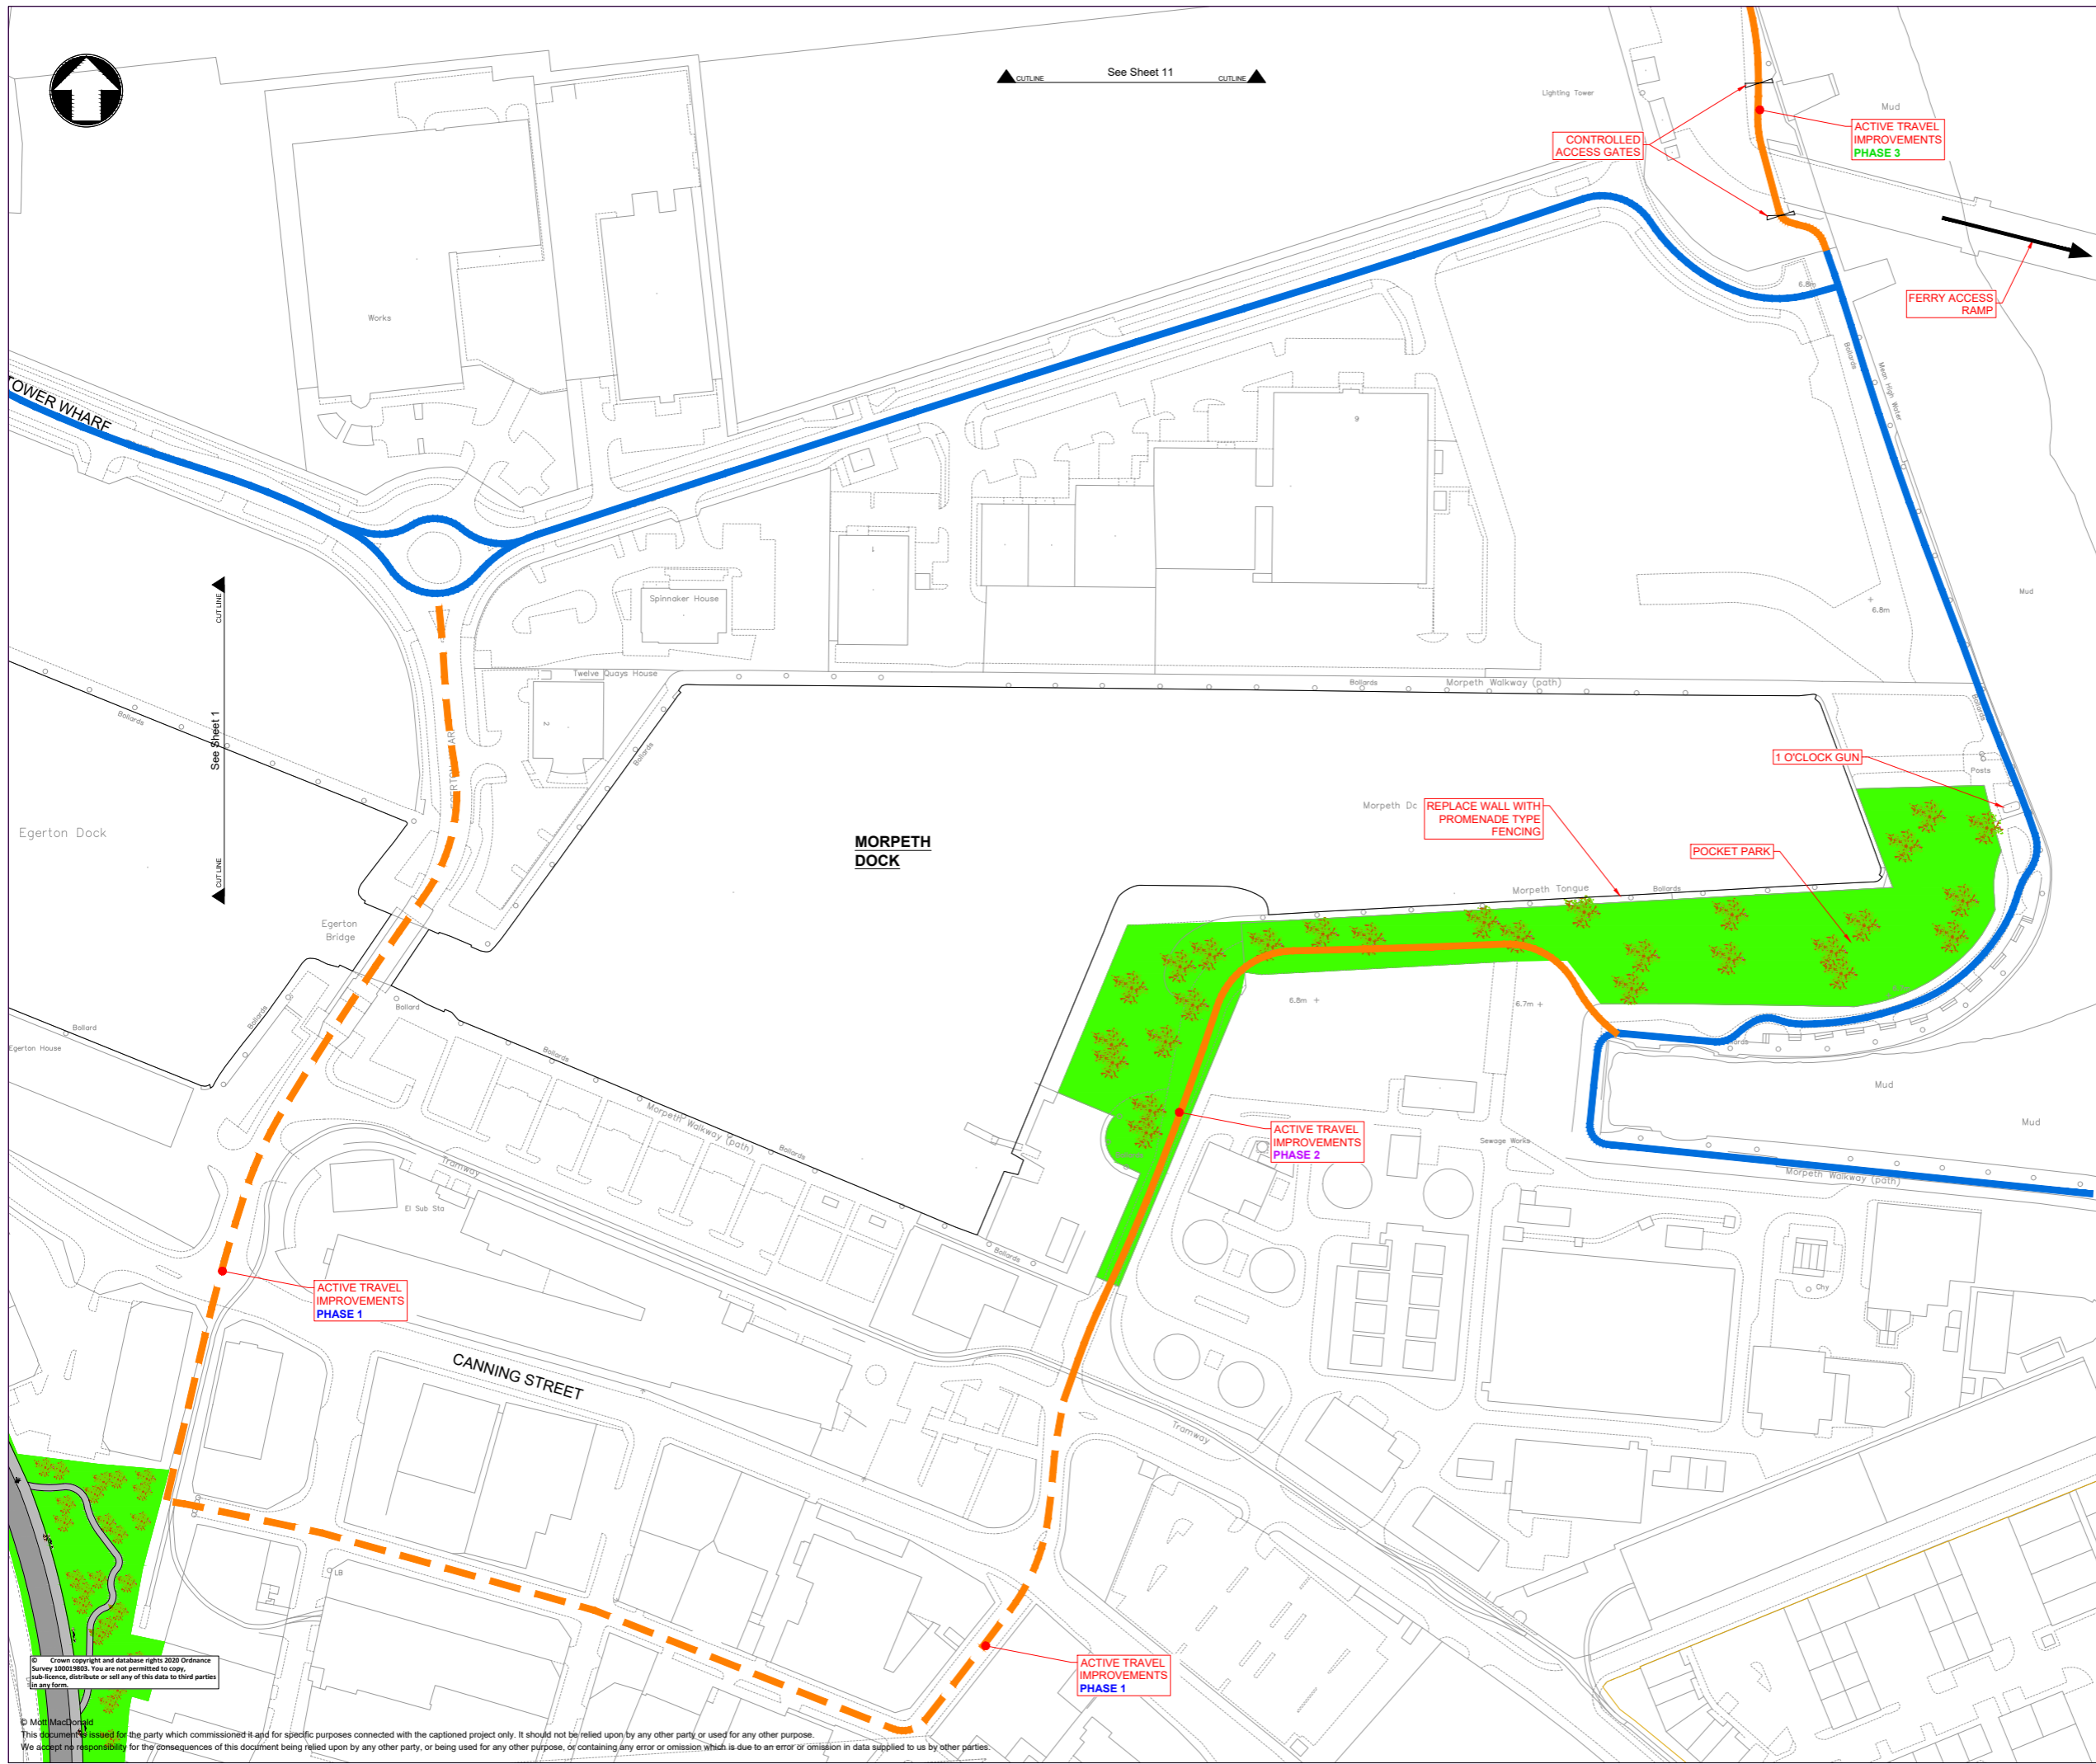


**Notes**

**Key**

- Existing cycle/pedestrian route (Wirral Circular Trail)
- New cycle/pedestrian route - extension option
- Advisory cycle/pedestrian route
- Dockland waters
- Re-development zones

**Key to symbols**

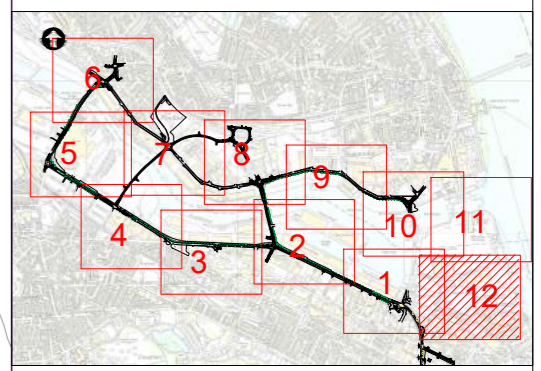

**Location Plan**

**Reference drawings**

Rev	Date	Drawn	Description	Ch'k'd	App'd

**Client**

**WIRRAL COUNCIL**

**Title**

**WIRRAL WATERS  
SCHEME CONCEPTS**

**SHEET 12 OF 12**

Designed	MS DAVIES	Eng check	
Drawn	MS DAVIES	Coordination	
Dwg check	D CROCKETT	Approved	D DRURY
Scale at A1	Status	Rev	Security
1:1000	PRE	P1	STD
Drawing Number			
392767-MMD-00-XX-DR-C-0012			

© Crown copyright and database rights 2020 Ordnance Survey 100013803. You are not permitted to copy, sub-licence, distribute or sell any of this data to third parties in any form.

© Mott MacDonald  
This document is issued for the party which commissioned it and for specific purposes connected with the captioned project only. It should not be relied upon by any other party or used for any other purpose. We accept no responsibility for the consequences of this document being relied upon by any other party, or being used for any other purpose, or containing any error or omission which is due to an error or omission in data supplied to us by other parties.

