



Wirral Retail & Centres Study

Birkenhead Town Centre

Recommended Town Centre Boundary and Primary Shopping Area

Legend

-  Recommended Primary Shopping Area Boundary
-  Recommended Town Centre Boundary

1:5,500

Based upon Ordnance Survey data with the permission of Ordnance Survey on behalf of the Controller of Her Majesty's Stationary Office, © Crown copyright. WYG Environment Planning Transport Limited 2019. Licence no: AR 1000 17606

© WYG Environment Planning Transport Limited 2019. Registered in England Number: 3050297

100 50 0 100 Meters





Wirral Retail & Centres Study

Heswall Town Centre

Recommended Town Centre Boundary and Primary Shopping Area

Legend

-  Recommended Primary Shopping Area Boundary
-  Recommended Town Centre Boundary


1:3,000

Based upon Ordnance Survey data with the permission of Ordnance Survey on behalf of the Controller of Her Majesty's Stationary Office, © Crown copyright. WYG Environment Planning Transport Limited 2019. Licence no: AR 1000 17606

© WYG Environment Planning Transport Limited 2019. Registered in England Number: 3050297

100 50 0 100 Meters



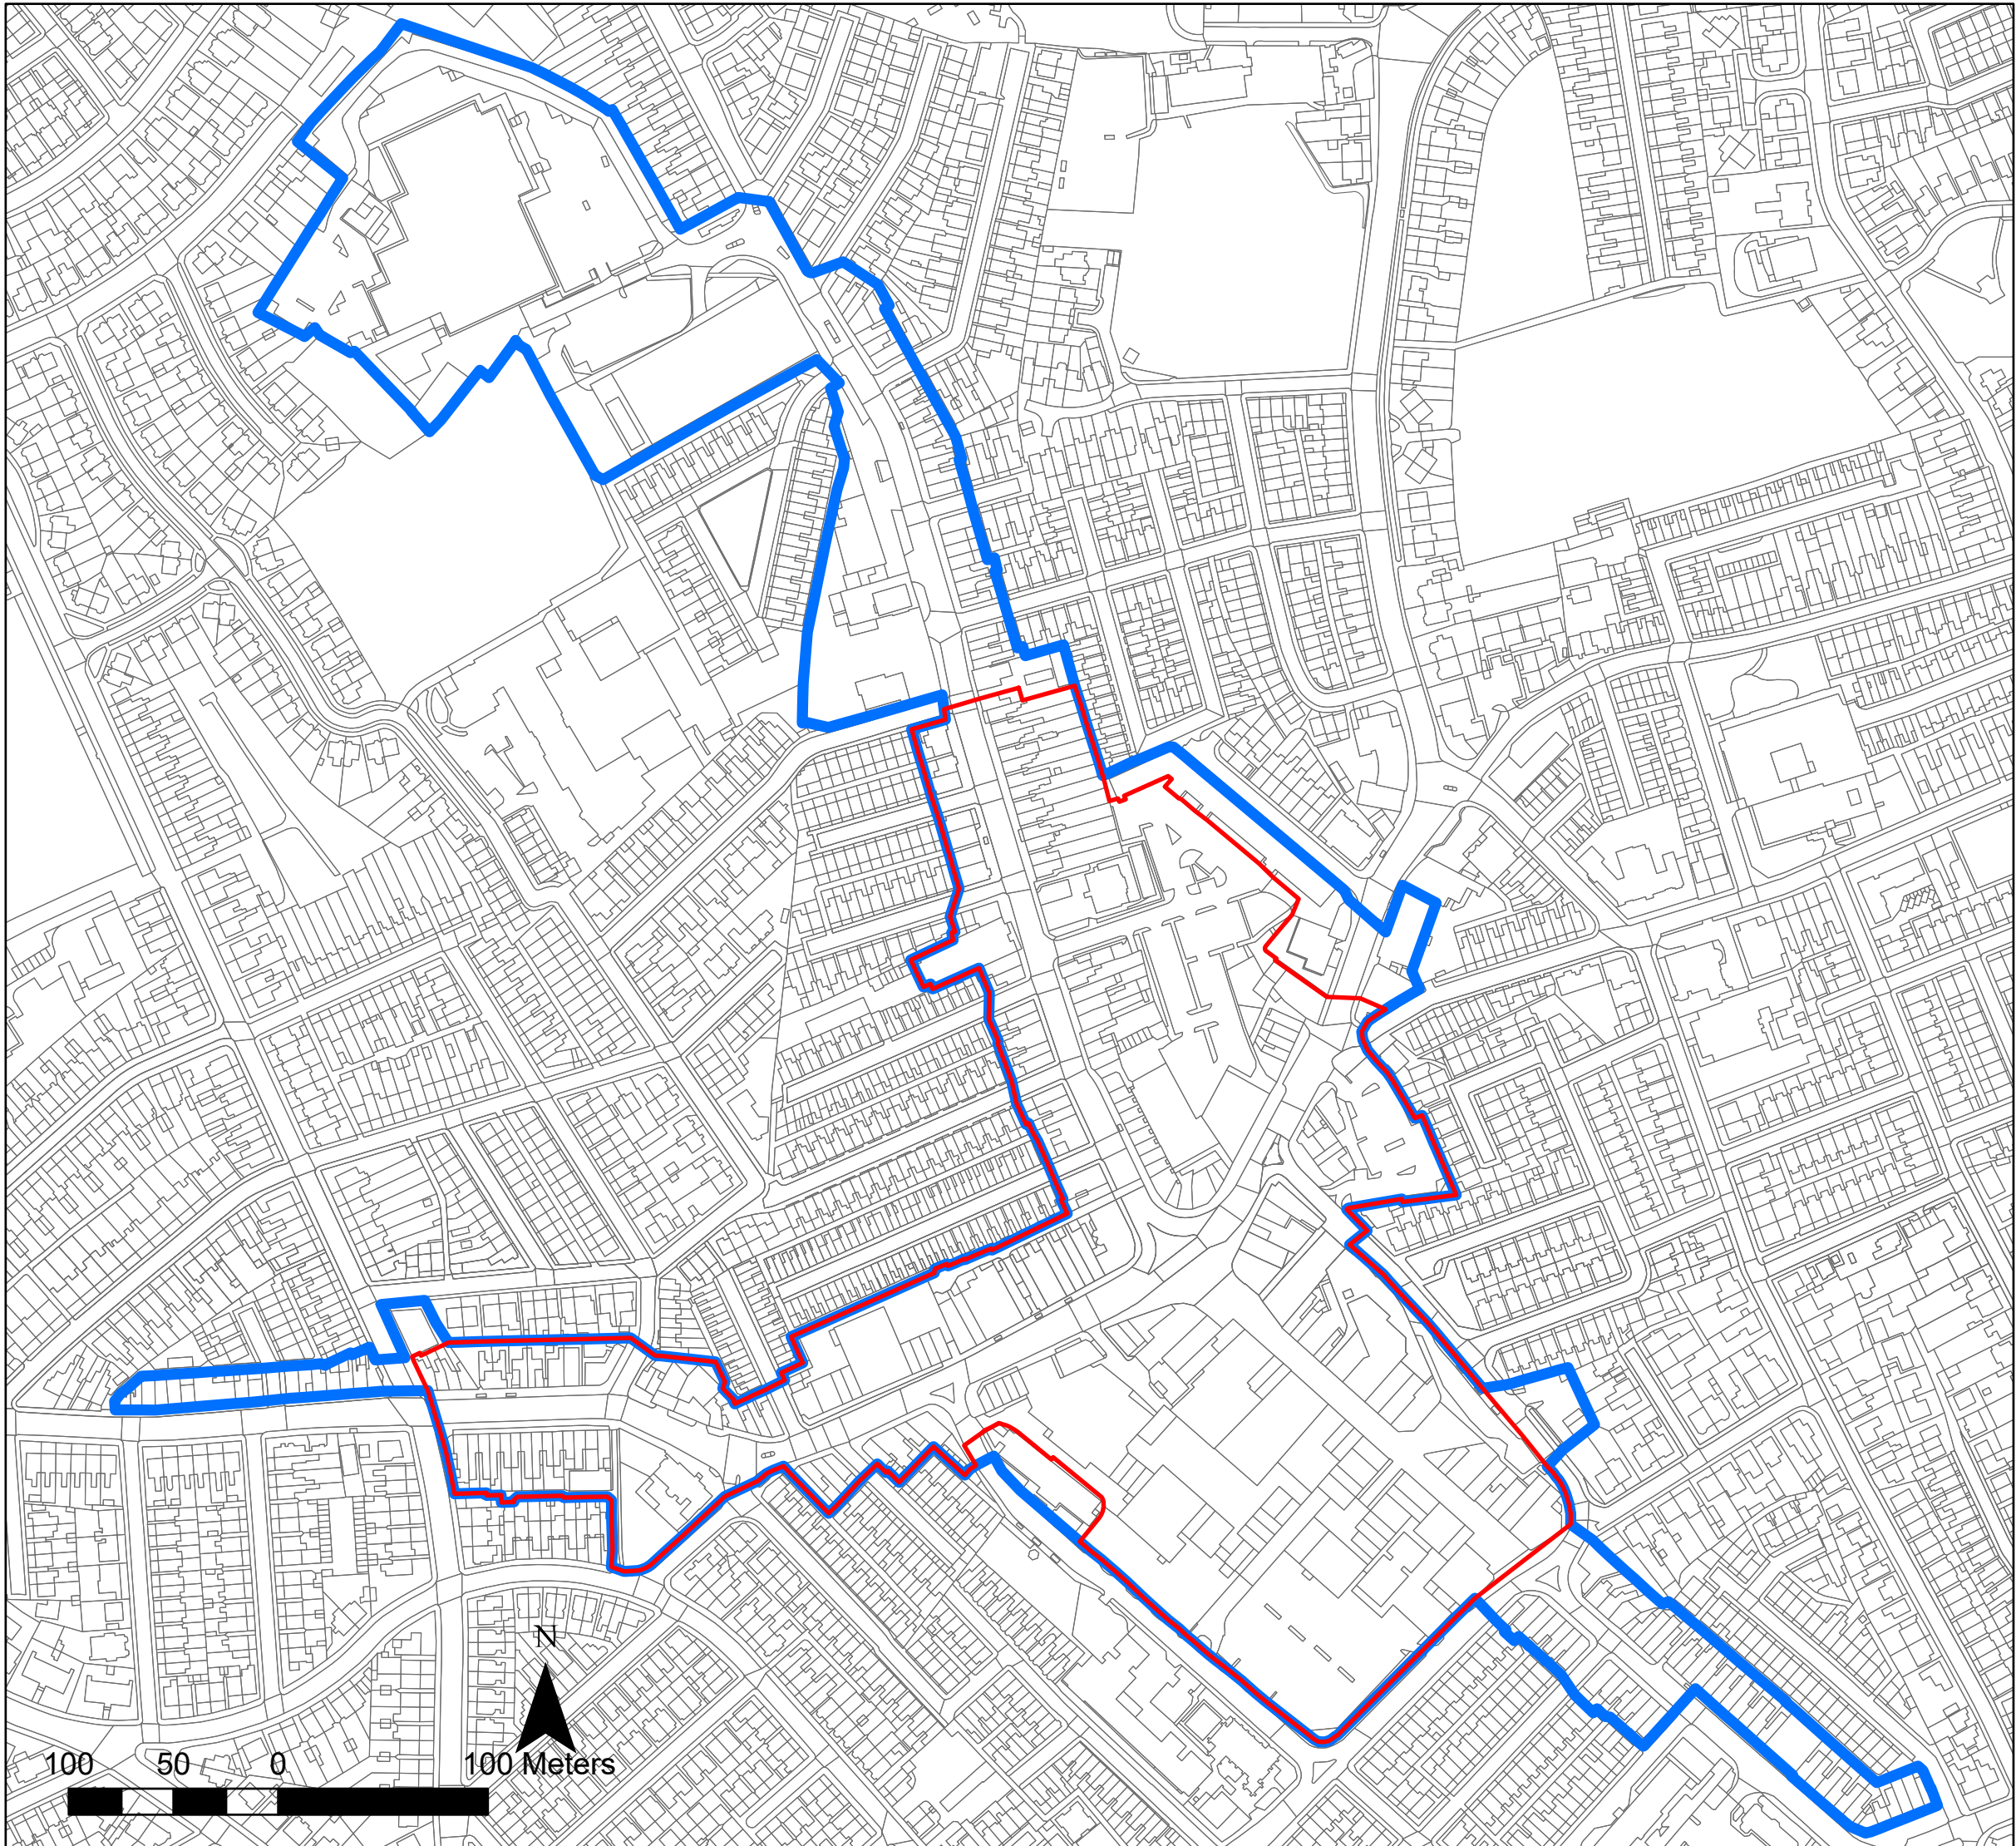



Wirral Retail & Centres Study

Liscard Town Centre

Recommended Town Centre Boundary and Primary Shopping Area

Legend

-  Recommended Primary Shopping Area Boundary
-  Recommended Town Centre Boundary

1:3,000

Based upon Ordnance Survey data with the permission of Ordnance Survey on behalf of the Controller of Her Majesty's Stationary Office, © Crown copyright. WYG Environment Planning Transport Limited 2019. Licence no: AR 1000 17606



© WYG Environment Planning Transport Limited 2019. Registered in England Number: 3050297

Wirral Retail & Centres Study

Moreton Town Centre

Recommended Town Centre Boundary and Primary Shopping Area

Legend

-  Recommended Primary Shopping Area Boundary
-  Recommended Town Centre Boundary

1:2,000

Based upon Ordnance Survey data with the permission of Ordnance Survey on behalf of the Controller of Her Majesty's Stationary Office, © Crown copyright. WYG Environment Planning Transport Limited 2019. Licence no: AR 1000 17606

© WYG Environment Planning Transport Limited 2019. Registered in England Number: 3050297

50 25 0 50 Meters





Wirral Retail & Centres Study

West Kirby Town Centre

Recommended Town Centre Boundary and Primary Shopping Area

Legend

-  Recommended Primary Shopping Area Boundary
-  Recommended Town Centre Boundary

1:3,000

Based upon Ordnance Survey data with the permission of Ordnance Survey on behalf of the Controller of Her Majesty's Stationary Office, © Crown copyright. WYG Environment Planning Transport Limited 2019. Licence no: AR 1000 17606

© WYG Environment Planning Transport Limited 2019. Registered in England Number: 3050297

50 25 0 50 Meters

