


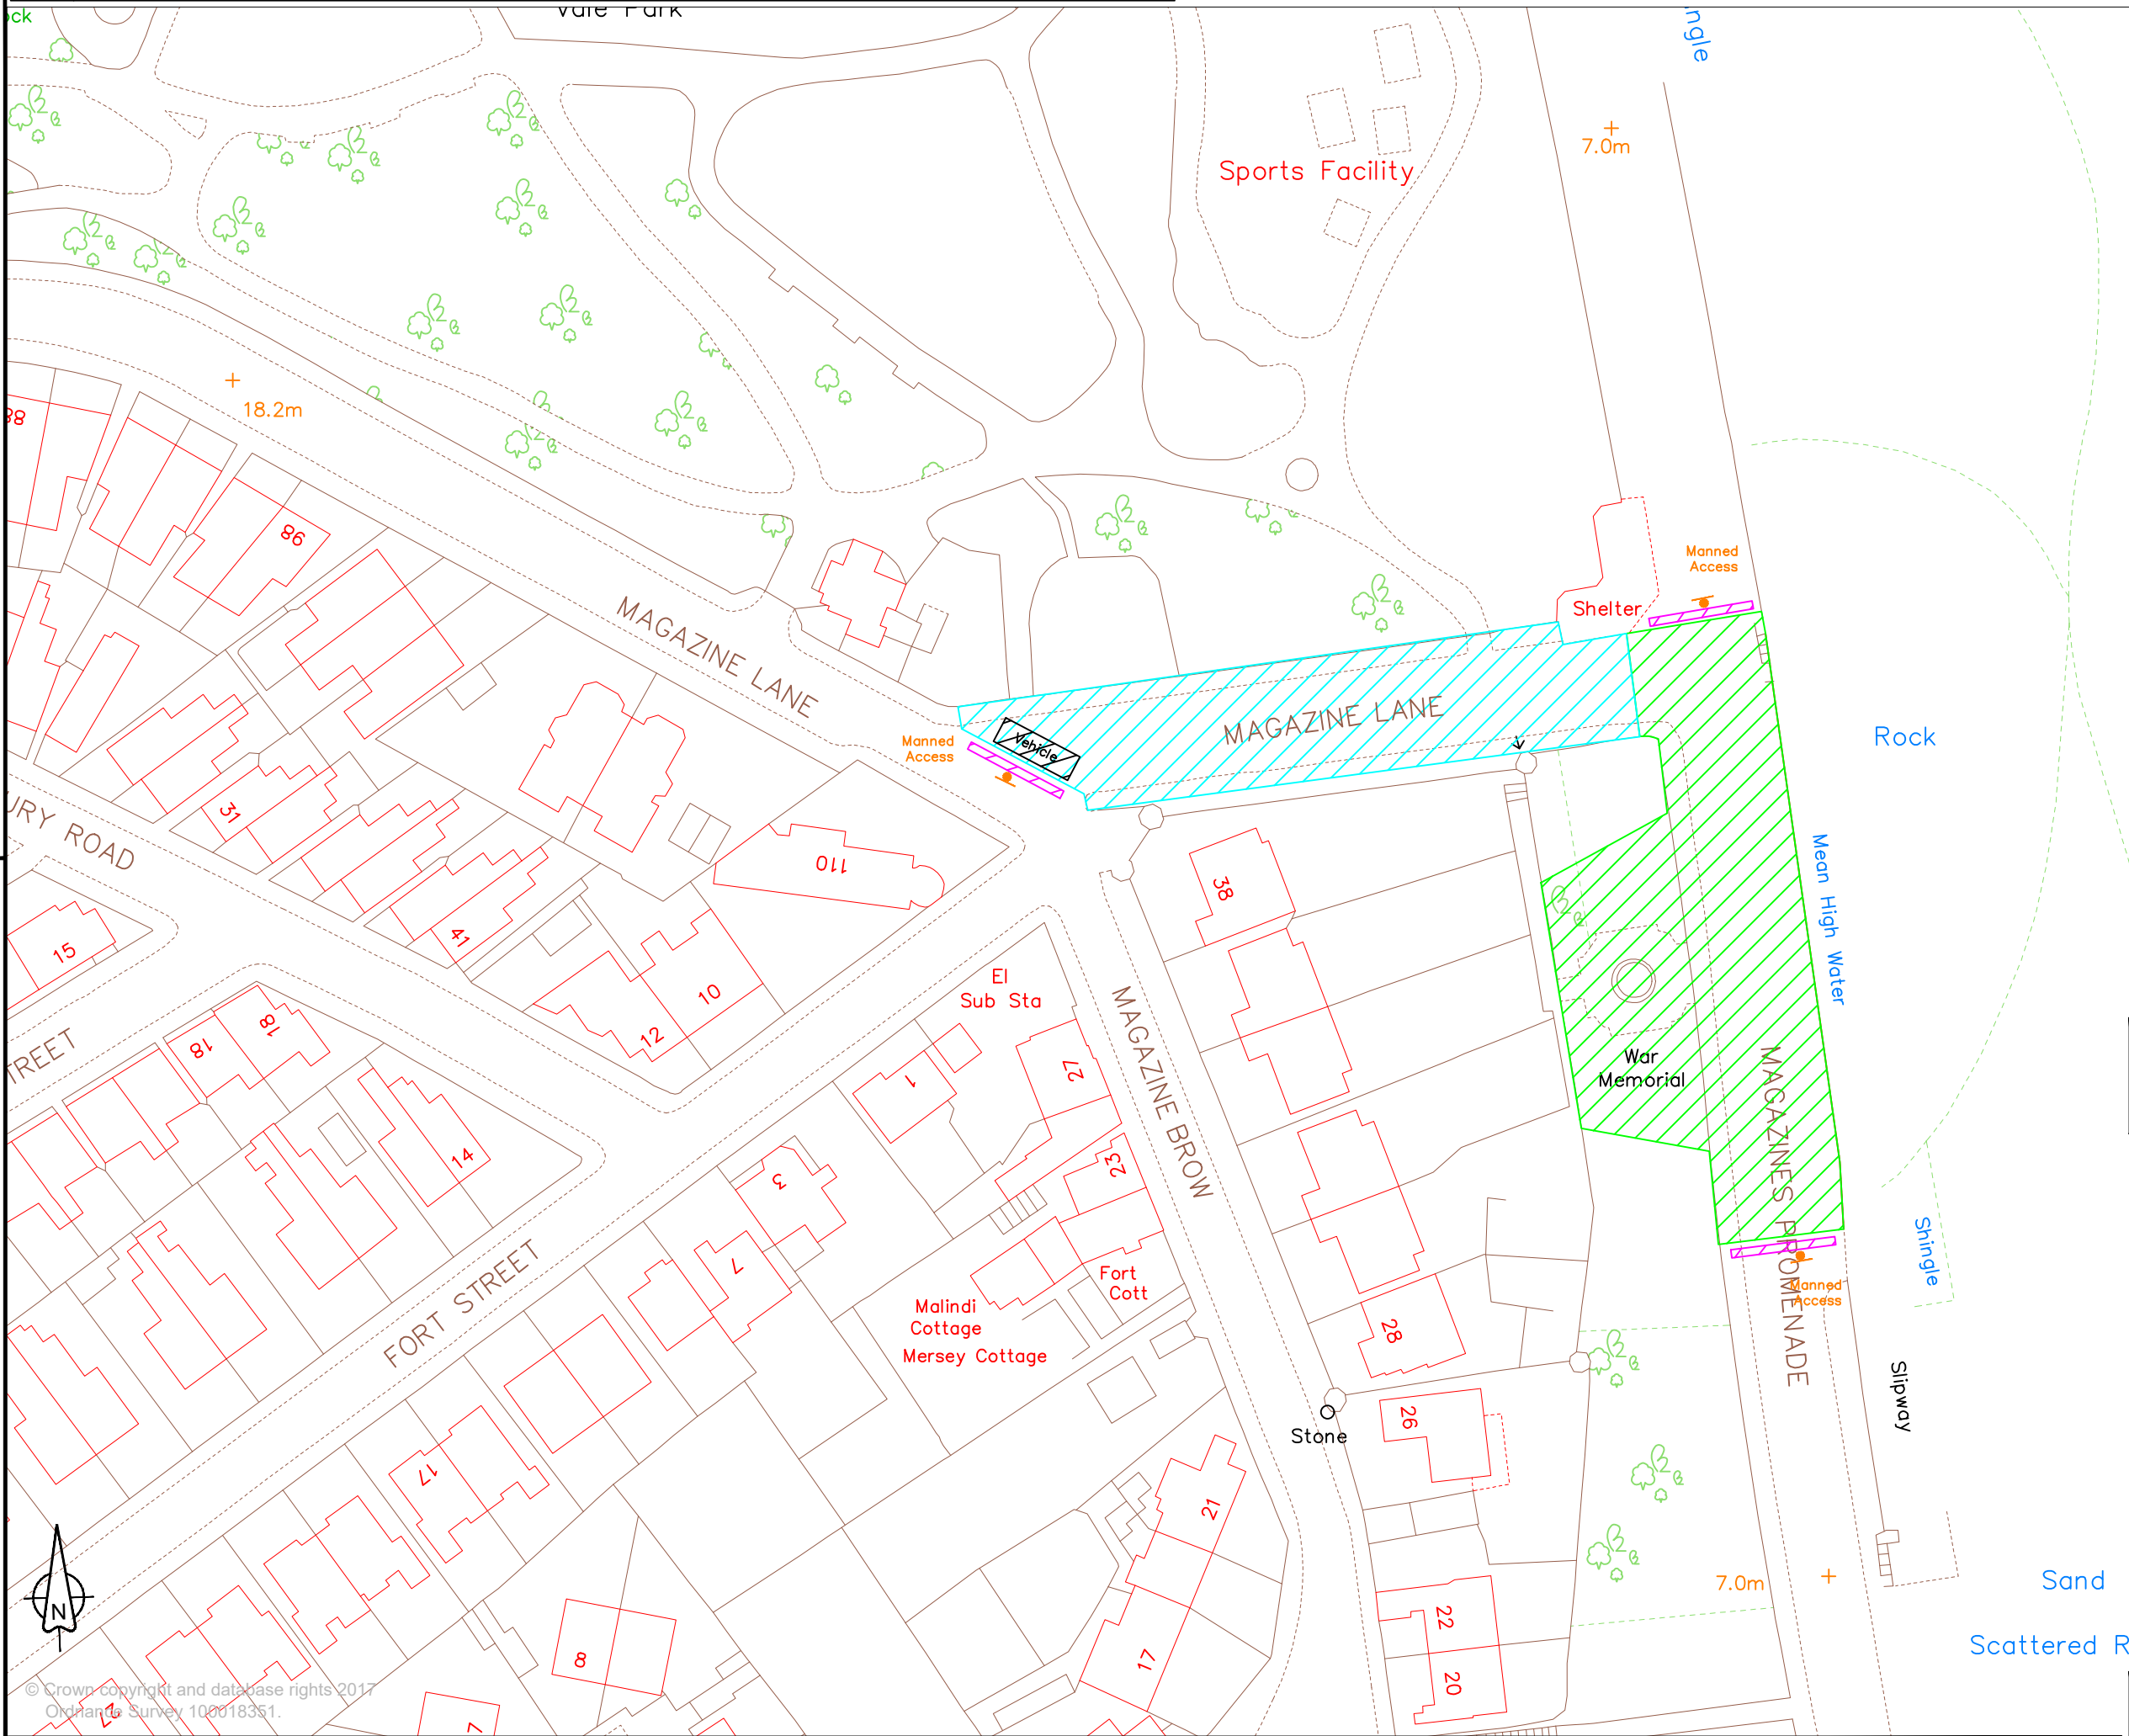

Key

- Meeting/Gathering Area
- Formal Service Area
- Barrier TBC
- Traffic sign in immediate locality

Rev	Rev details	Drwn	Chkd	Appd	Date

Copyright in this design © Amey

Amey

www.amey.co.uk

Client

WIRRAL

Wirral Borough Council

Project Name

Remembrance Sunday Services

Drawing Title

Magazine Promenade Wallasey

DRAFT

Original Drg Size : A3	Scale : NTS
Dimensions : -	

Drawing Status	Suitability
INFORMATION	S0

Drawing No	Revision
CO00205XXX-F-05	0