


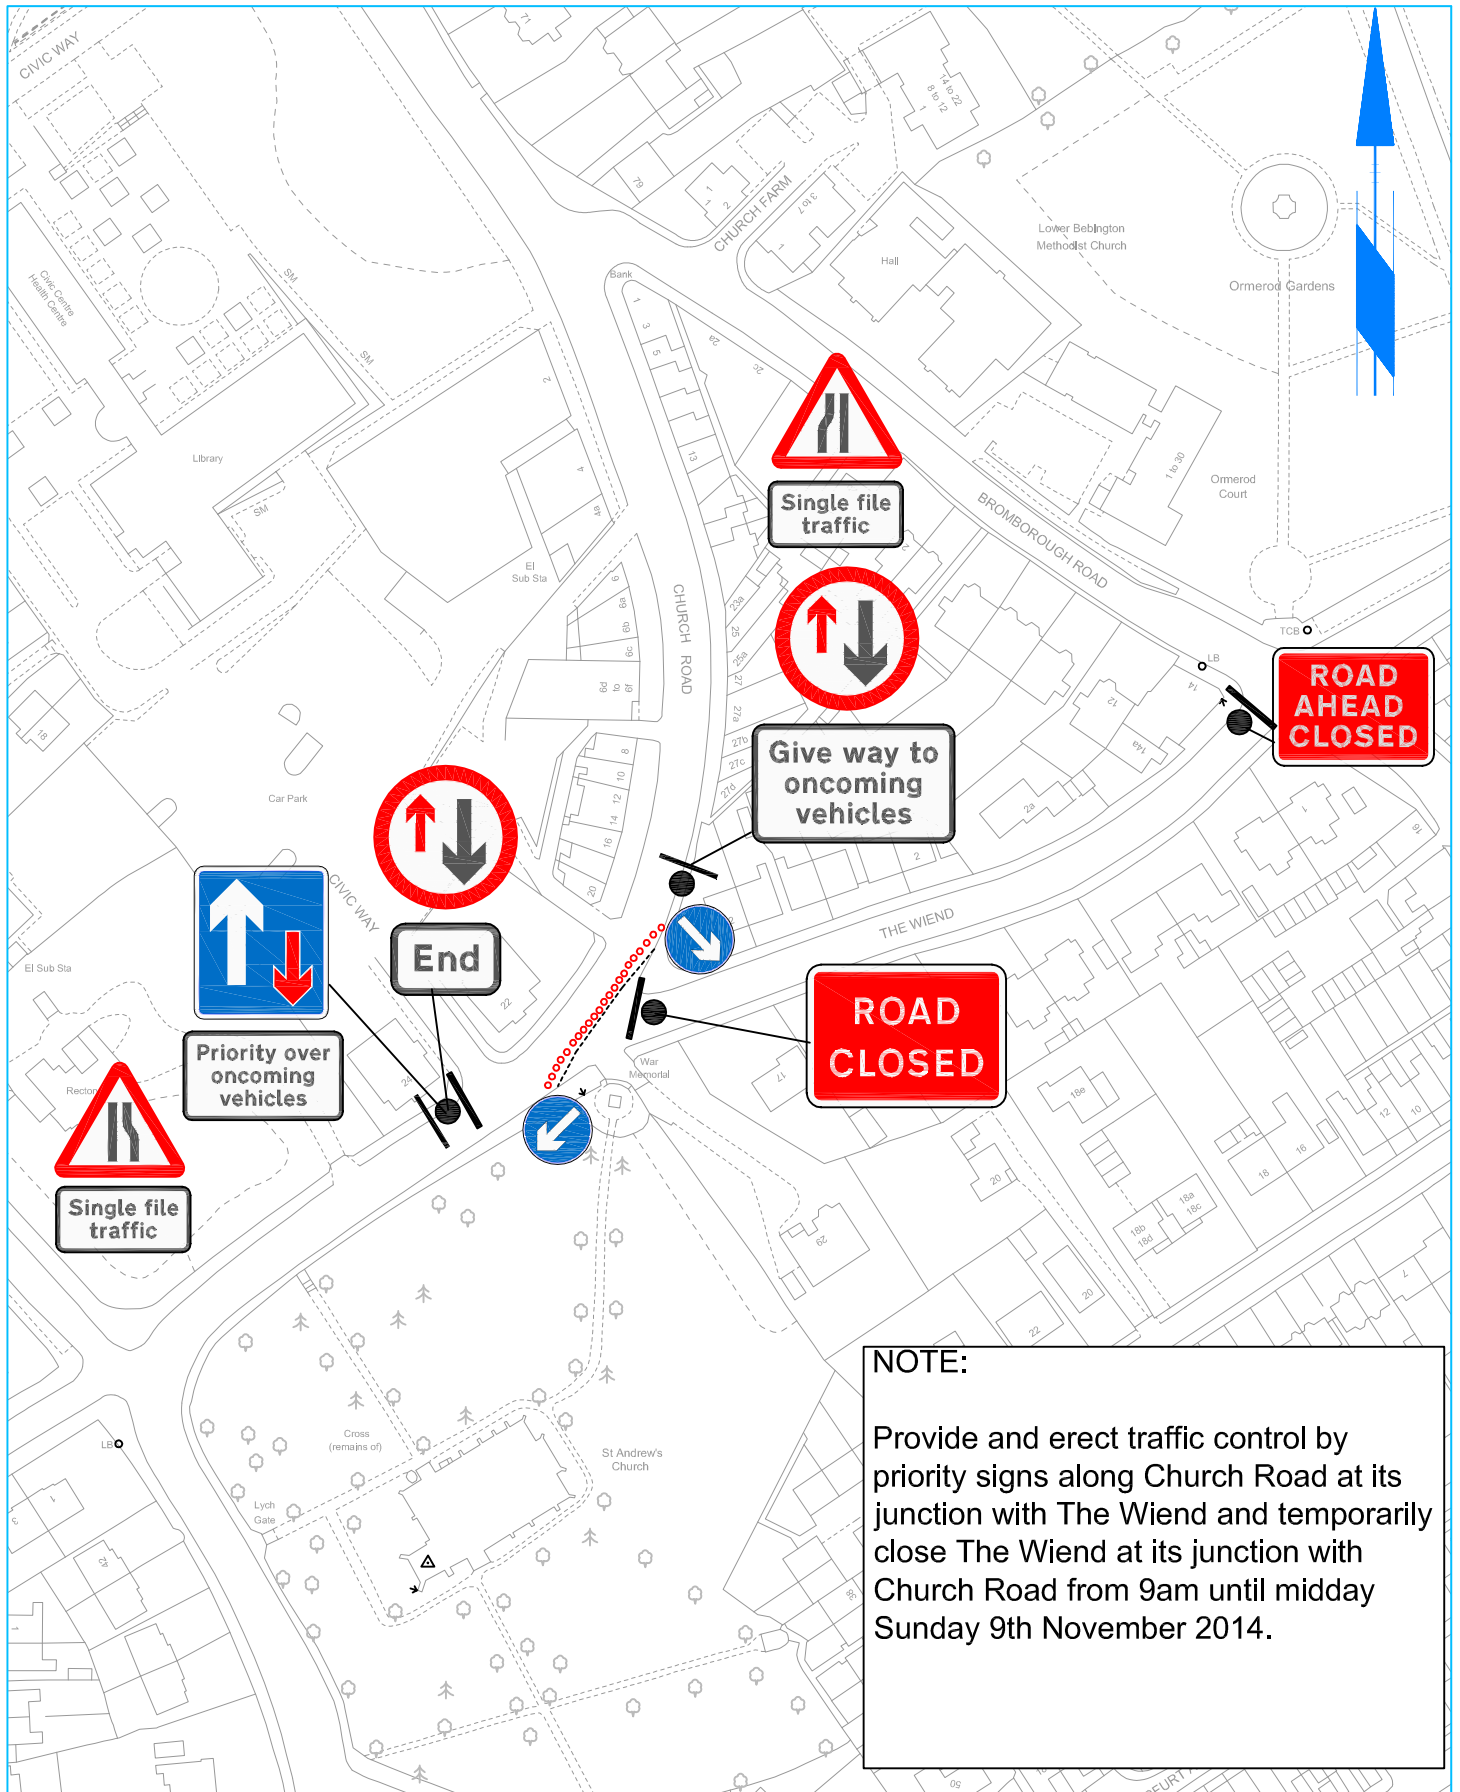

CHURCH ROAD & THE WIEND
BEBINGTON

REMEMBRANCE DAY TRAFFIC MANAGEMENT

Regeneration & Environment Directorate
 Cheshire Lines Building, Canning Street, Birkenhead, Wirral
 CH41 1ND 0151 606 2000

© Crown copyright and database rights 2013 Ordnance
 Survey 100019803

You are not permitted to copy, sub-license, distribute or
 sell any of this data to third parties in any form

DATE 09/14

DRG No.

APPROVED

TH0197h0

SCALE NTS

DRAWN

CHECKED

AUTHORISED