

# **A41 Corridor Study**

Preferred Options Scheme Drawings

October 2018



Mott MacDonald  
Ground floor  
Royal Liver Building  
Pier Head  
Liverpool L3 1JH  
United Kingdom

T +44 (0)151 482 9910  
F +44 (0)151 236 2985  
mottmac.com

Wirral Council

# **A41 Corridor Study**

Preferred Options Scheme Drawings

October 2018

# Issue and Revision Record

Revision	Date	Originator	Checker	Approver	Description
A	Oct 2018	MD	DC	CH	Draft 1
B	Jan 2020	MD	DC	CH	Final Issue

**Document reference:** 392148 | 04 | A

**Information class:** Standard

This document is issued for the party which commissioned it and for specific purposes connected with the above-captioned project only. It should not be relied upon by any other party or used for any other purpose.

We accept no responsibility for the consequences of this document being relied upon by any other party, or being used for any other purpose, or containing any error or omission which is due to an error or omission in data supplied to us by other parties.

This document contains confidential information and proprietary intellectual property. It should not be shown to other parties without consent from us and from the party which commissioned it.

# Contents


1	Introduction	1
---	--------------	---

# 1 Introduction

This document provides the scheme drawings associated with the Wirral A41 Corridor Study. These drawings should be referenced to the accompanying Preferred Options report.


A general layout drawing is also provided to give an overview of the schemes and study area.



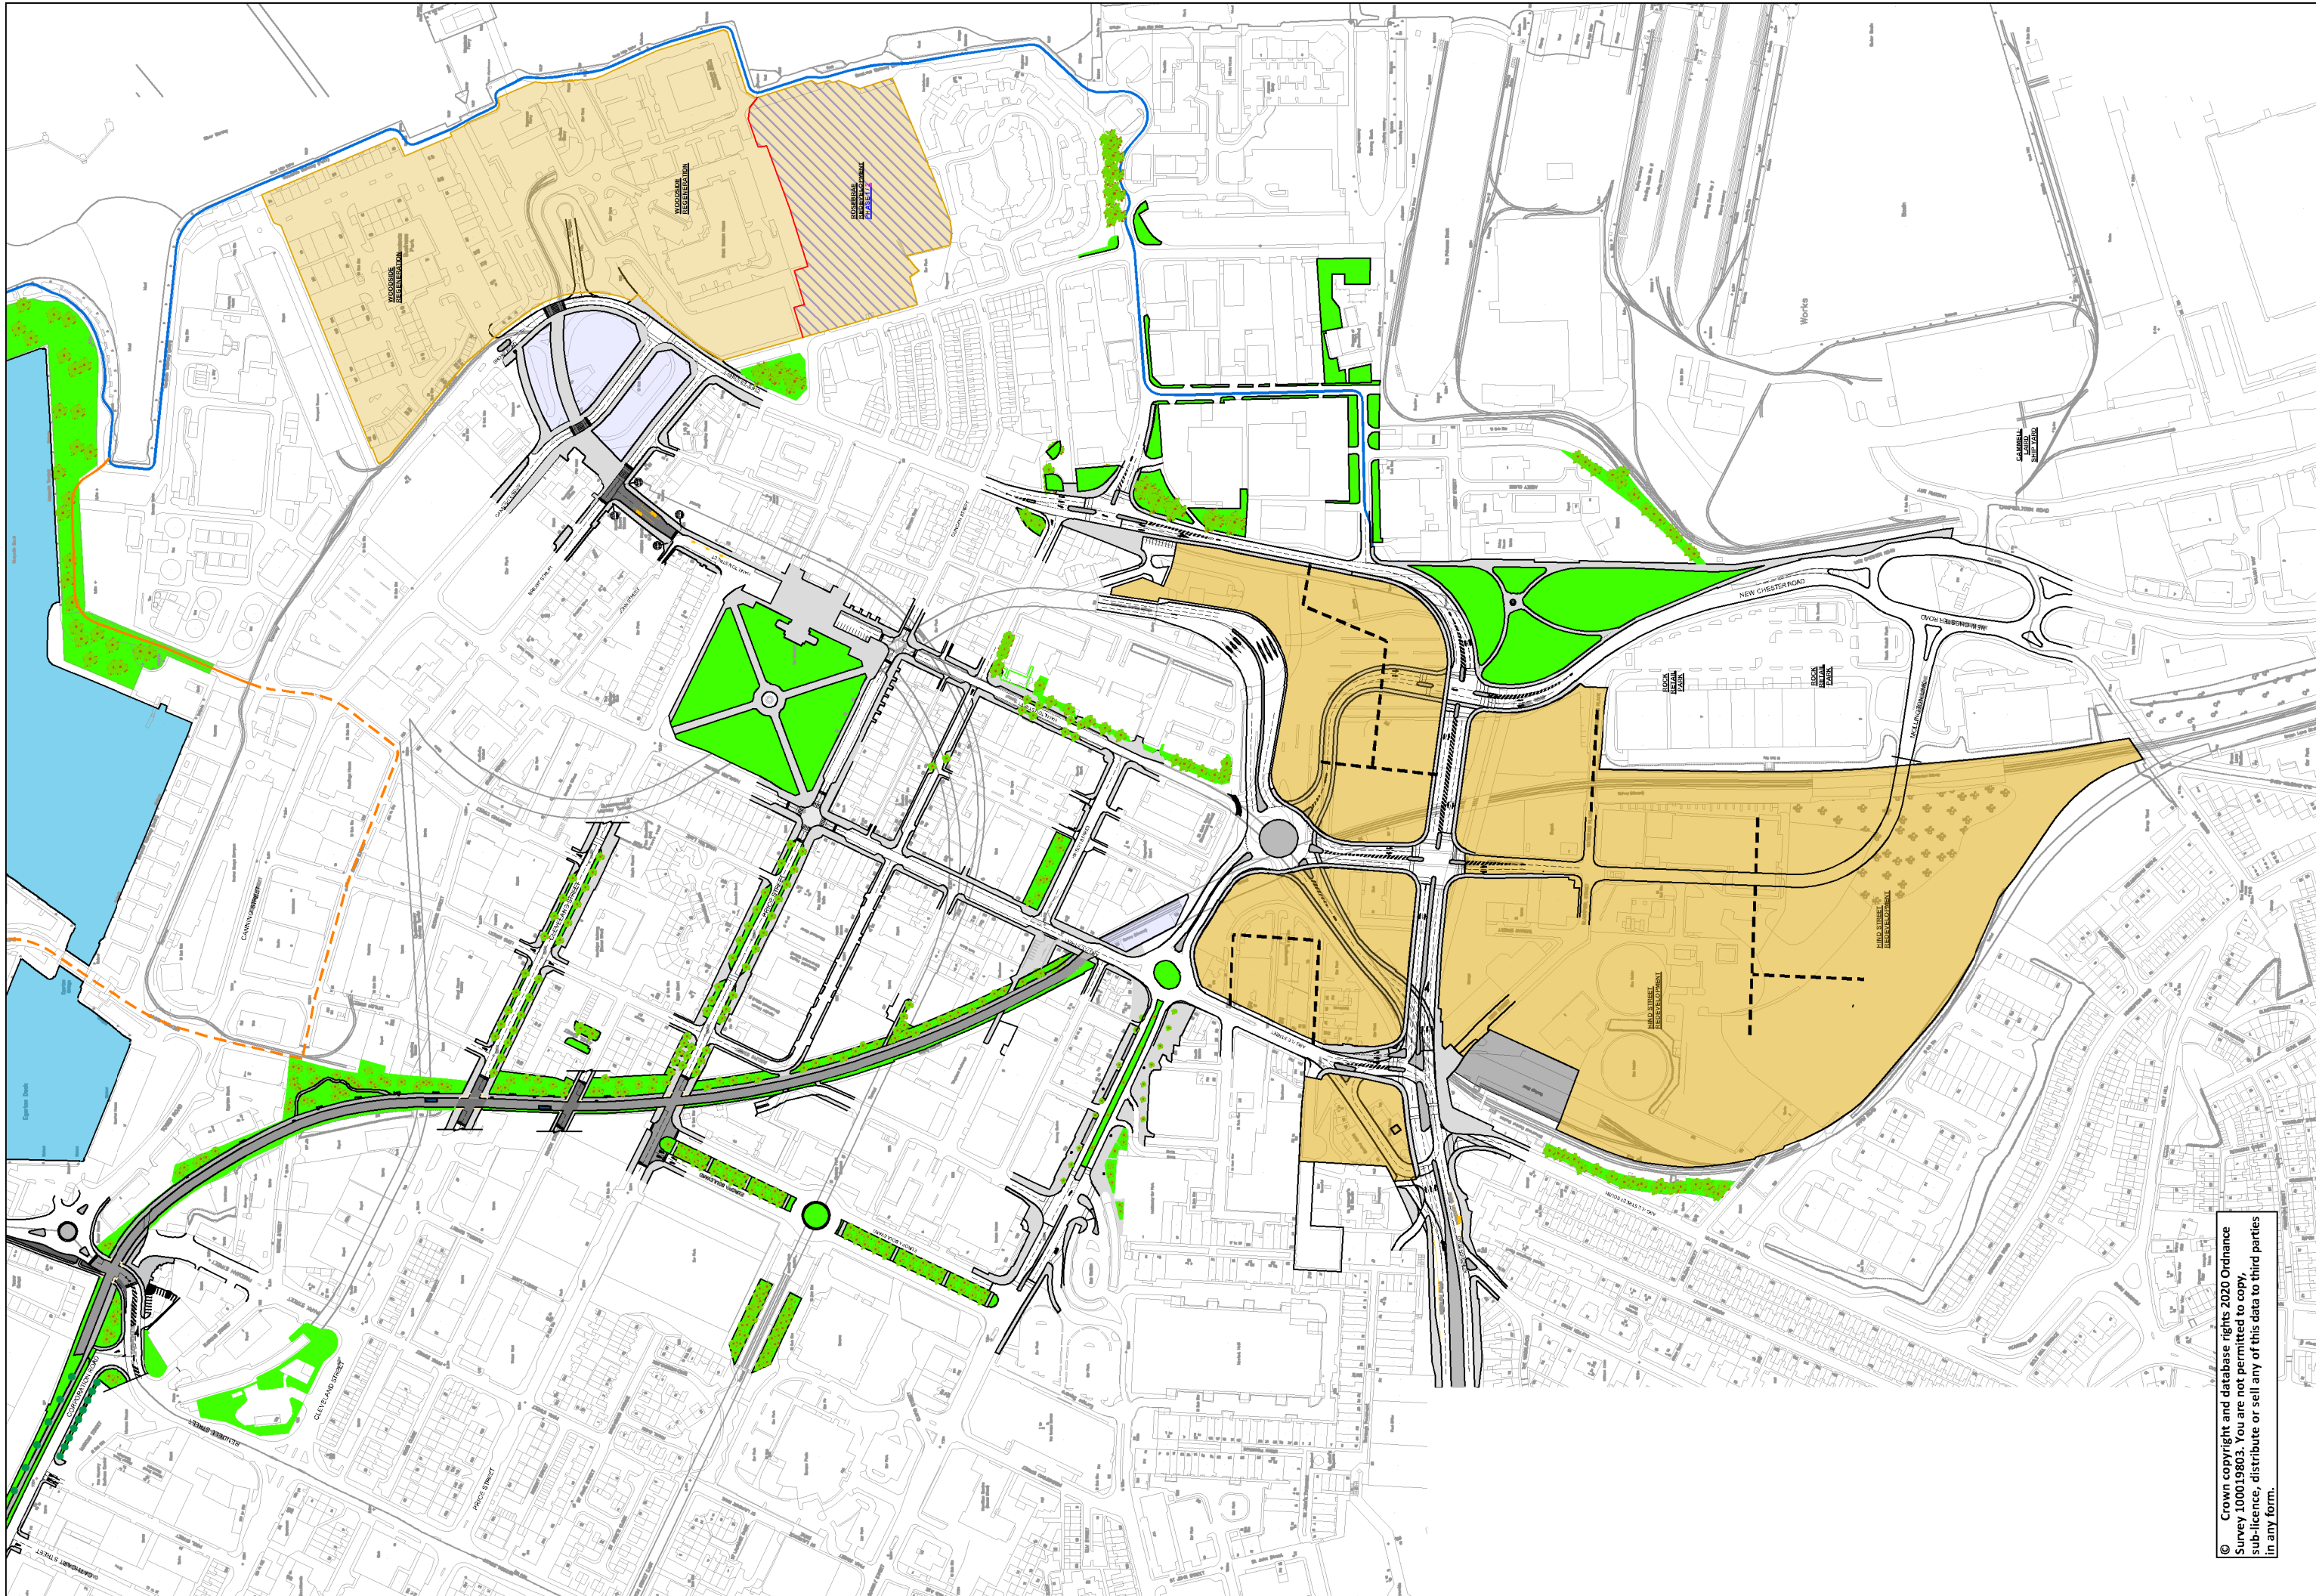

© Crown copyright and database rights 2020 Ordnance Survey 100019803. You are not permitted to copy, sub-licence, distribute or sell any of this data to third parties in any form.




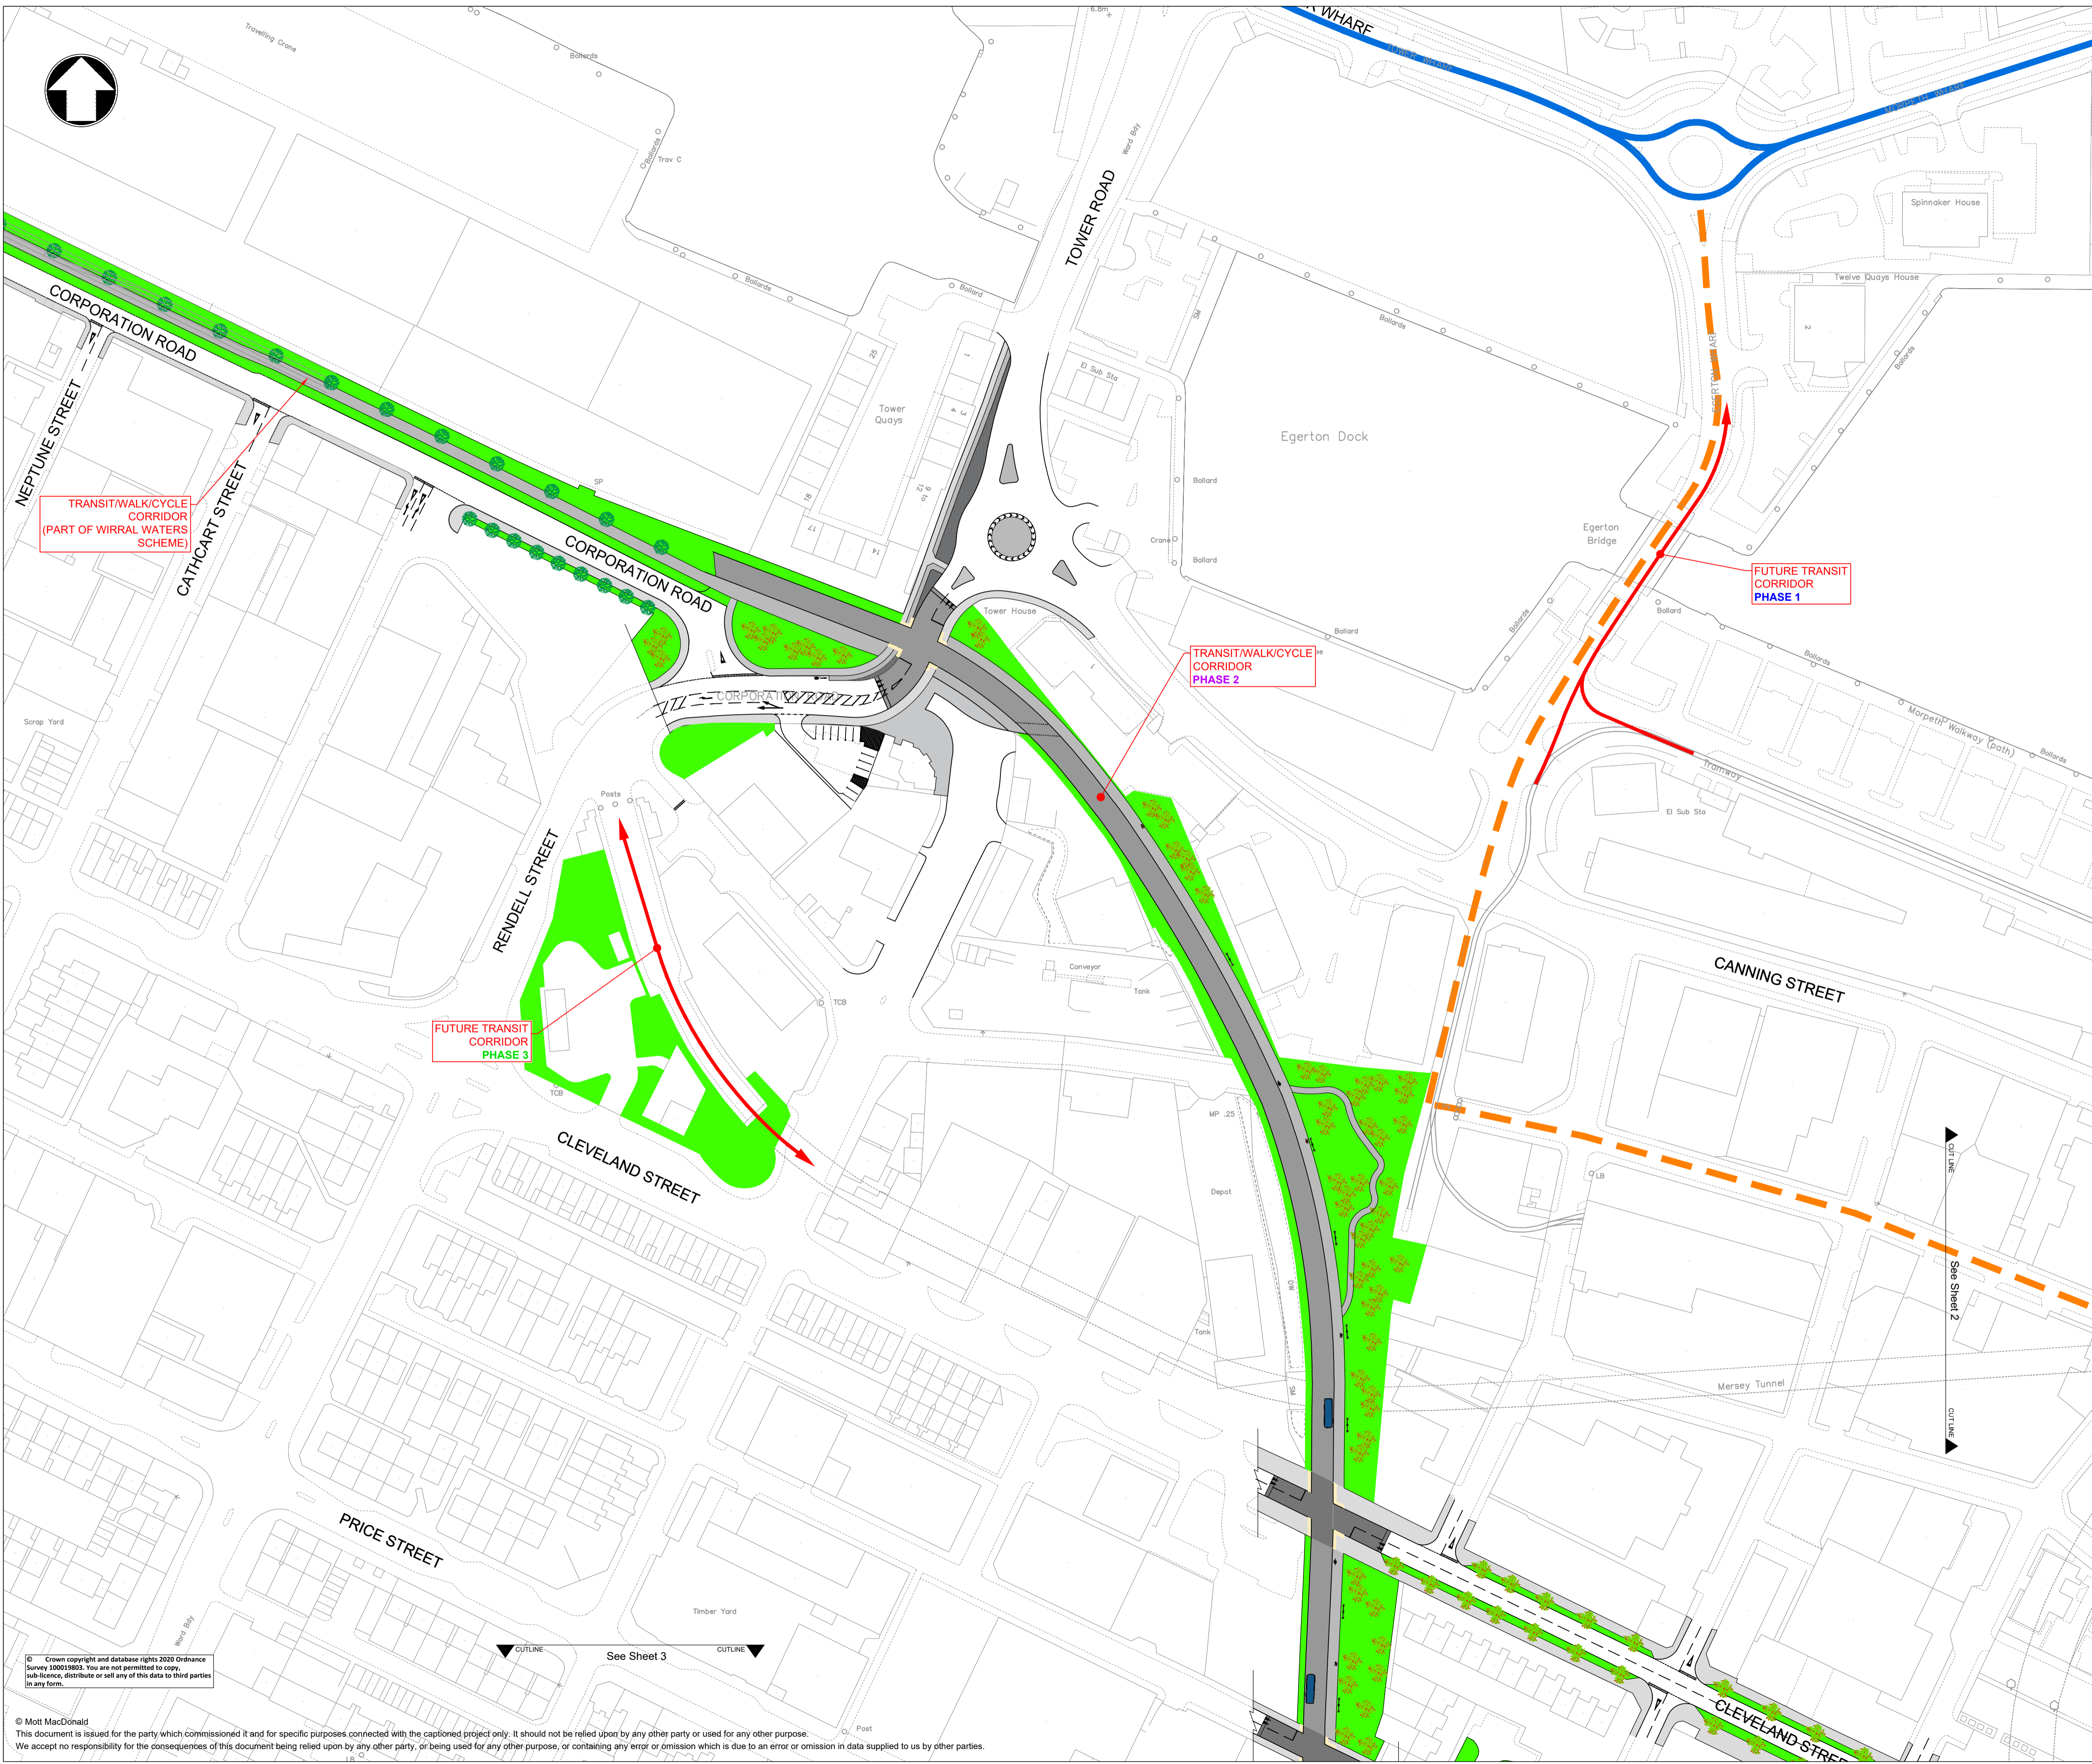

**Notes**

**Key**

- Existing cycle/pedestrian route (Wirral Circular Trail)
- New cycle/pedestrian route - extension option
- Advisory cycle/pedestrian route

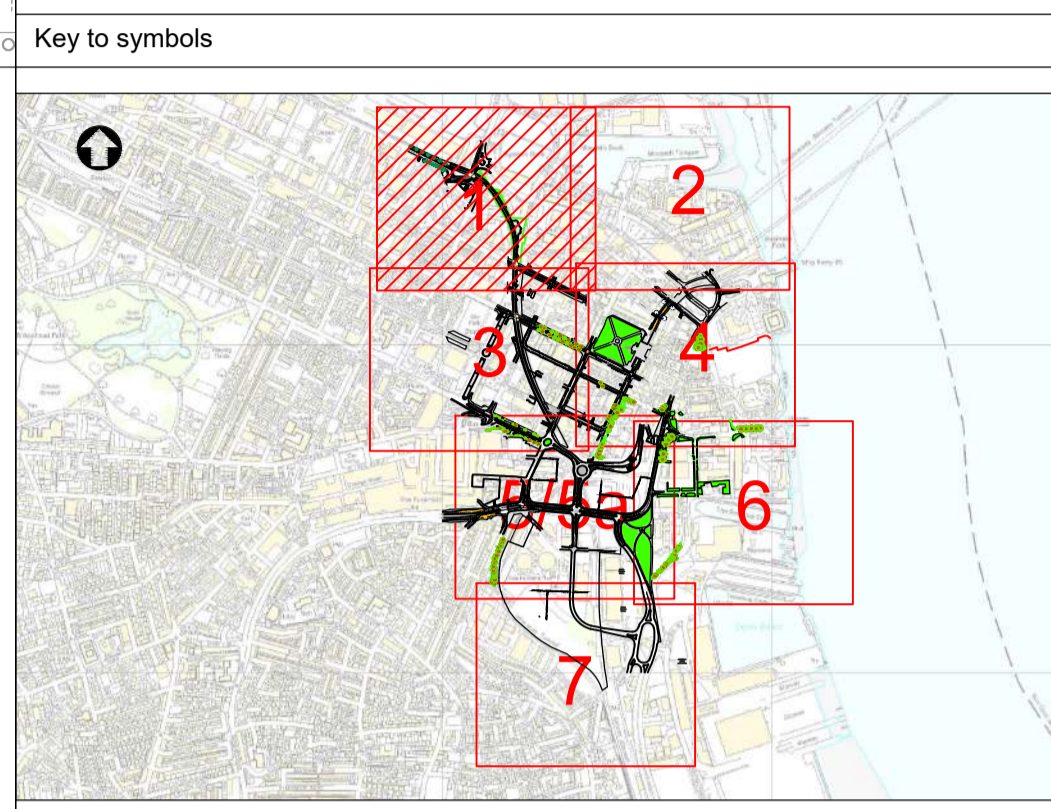

**Location Plan**

**Reference drawings**

Rev	Date	Drawn	Description	Ch'k'd	App'd
M		M	Ground floor		
MOTT		MACDONALD	Royal Liver Building		
			Liverpool		
			L3 1JH		
			United Kingdom		
			T +44 (0)151 482 9910		
			F +44 (0)151 236 2985		
			W motmac.com		

**Client**

WIRRAL COUNCIL

**Title**

WIRRAL A41 CORRIDOR STUDY  
SCHEME CONCEPTS


SHEET 1 OF 7

Designed	MS DAVIES	Eng check	
Drawn	MS DAVIES	Coordination	
Dwg check	D CROCKETT	Approved	D DRURY
Scale at A1	1:1000	Status	PRE
Rev	P1	Security	STD
Drawing Number	392148-MMD-00-XX-DR-C-0001		

© Crown copyright and database rights 2020 Ordnance Survey 100019862. You are not permitted to copy, sub-license, distribute or sell any of this data to third parties in any form.

© Mott MacDonald  
This document is issued for the party which commissioned it and for specific purposes connected with the captioned project only. It should not be relied upon by any other party or used for any other purpose. We accept no responsibility for the consequences of this document being relied upon by any other party, or containing any error or omission which is due to an error or omission in data supplied to us by other parties.



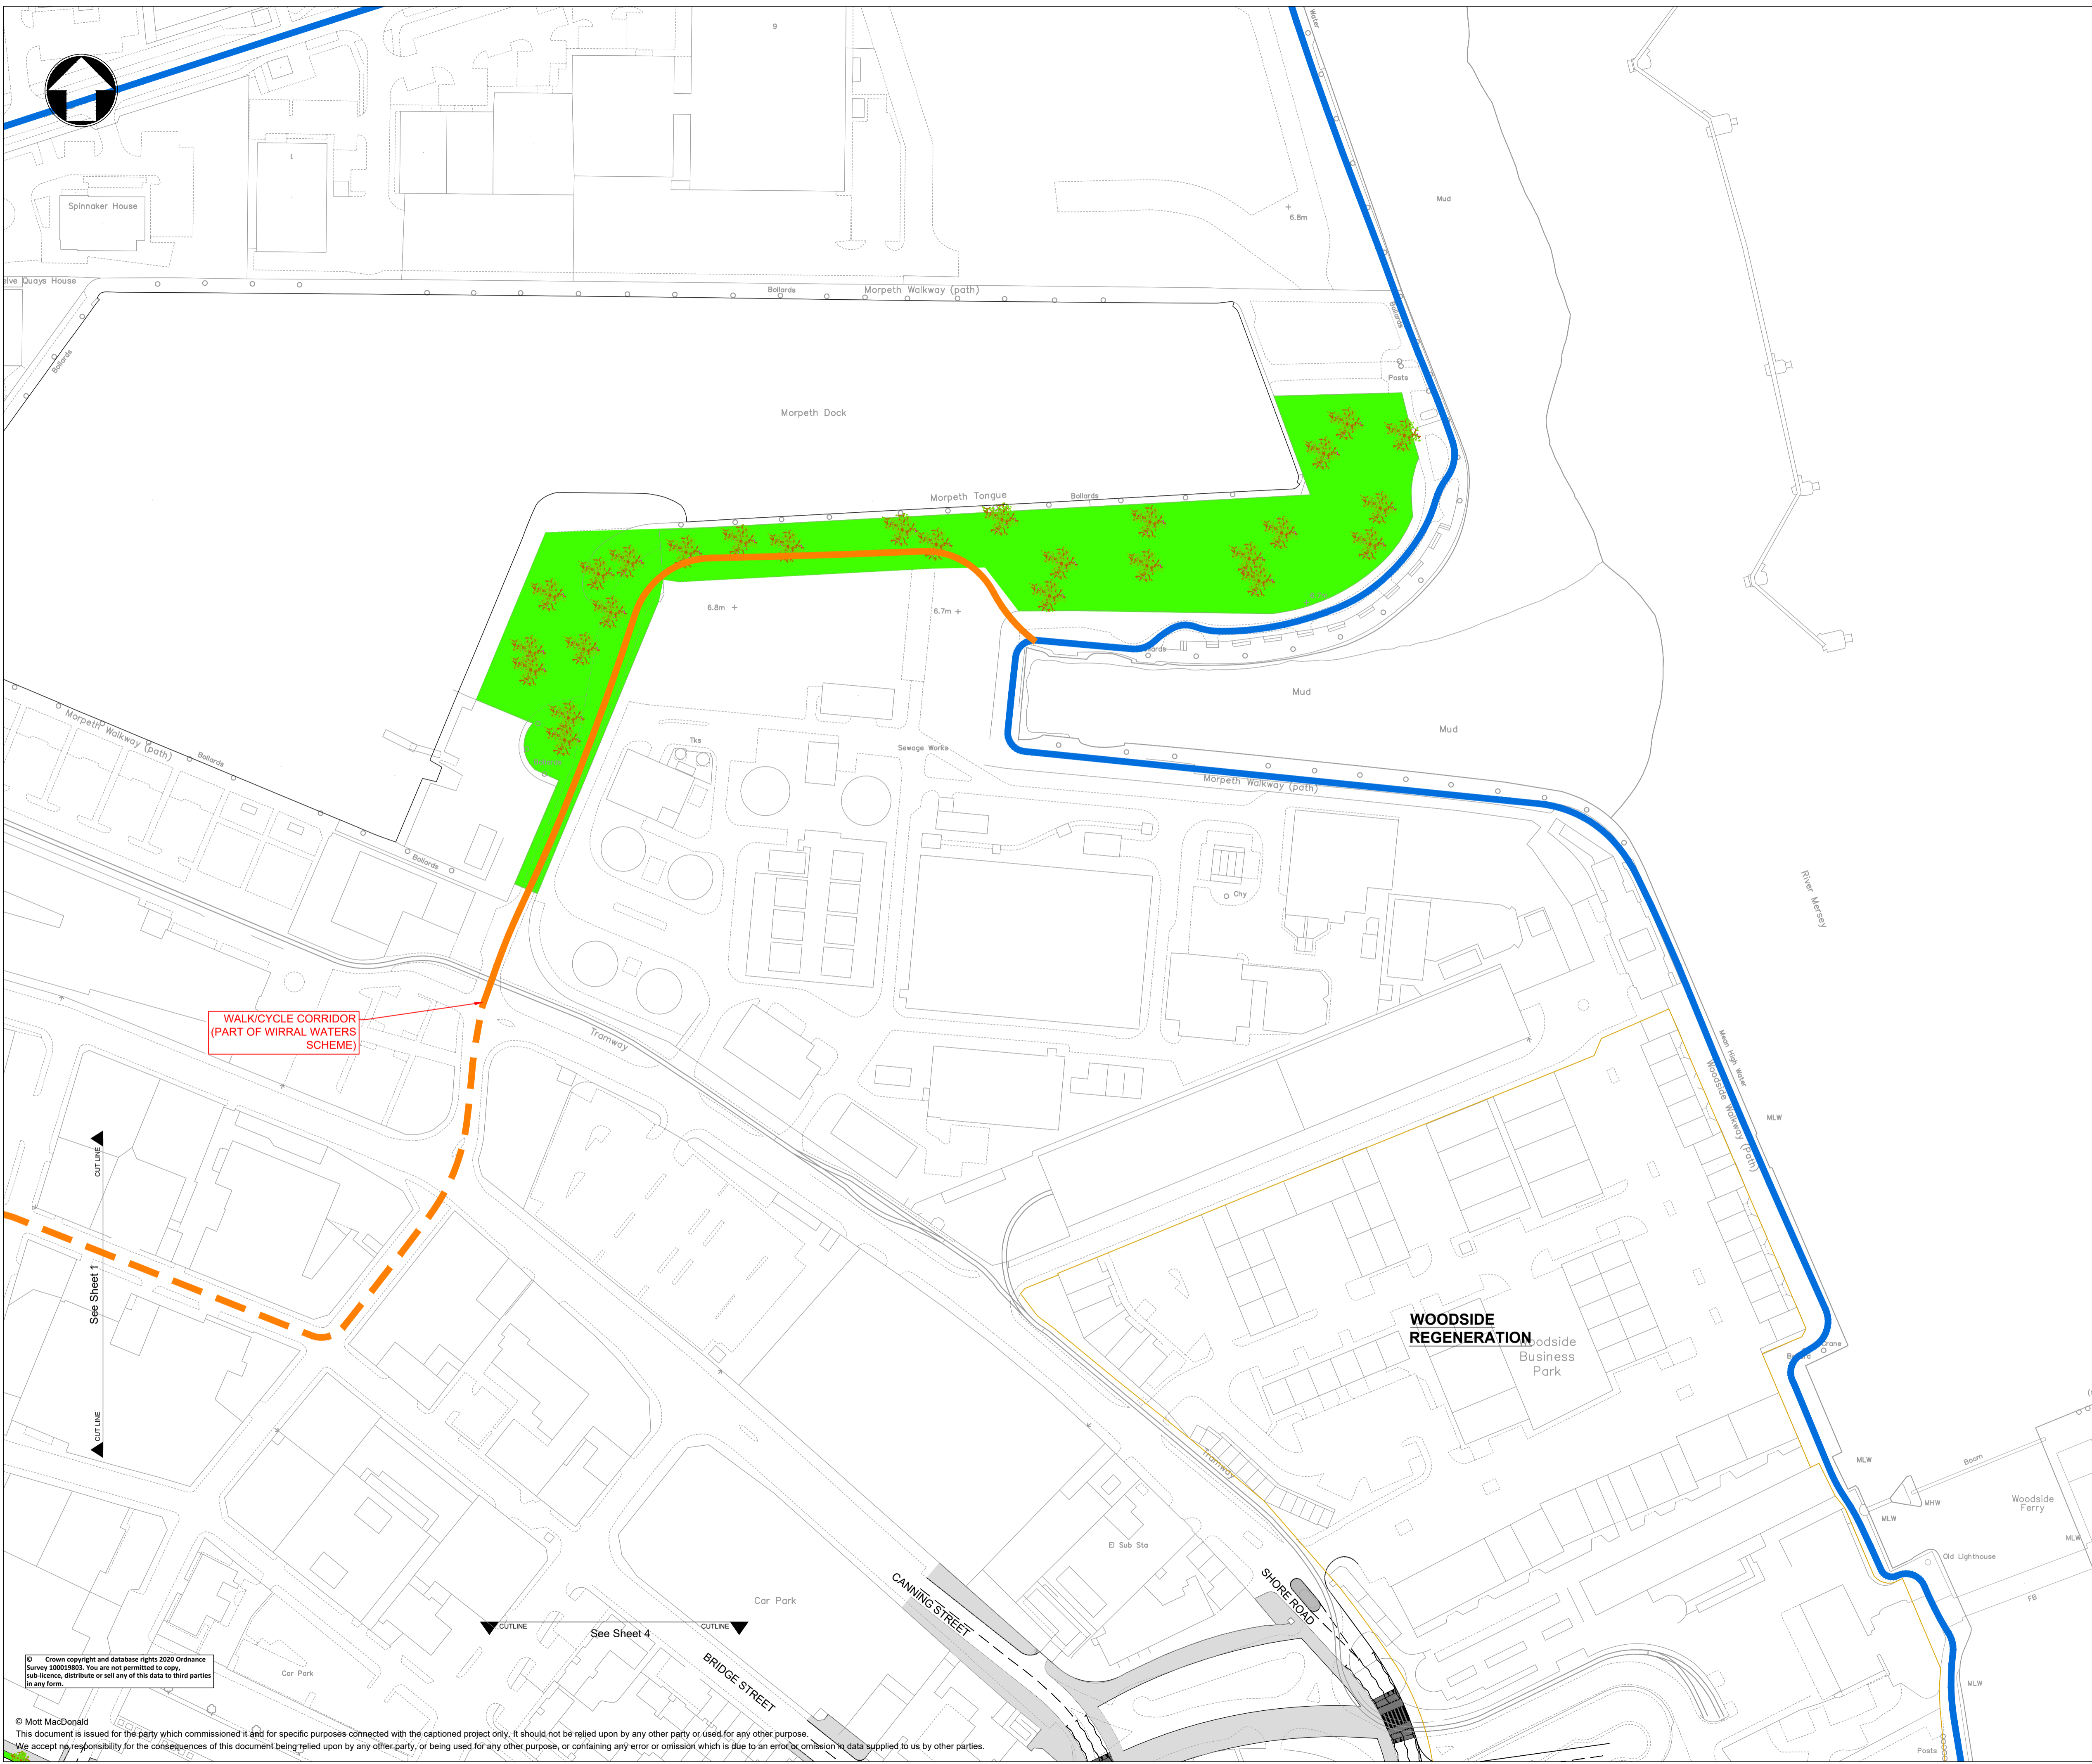

WALK/CYCLE CORRIDOR  
(PART OF WIRRAL WATERS  
SCHEME)

© Crown copyright and database rights 2020 Ordnance Survey 100033862. You are not permitted to copy, sub-licence, distribute or sell any of this data to third parties in any form.

© Mott MacDonald  
This document is issued for the party which commissioned it and for specific purposes connected with the captioned project only. It should not be relied upon by any other party or used for any other purpose.  
We accept no responsibility for the consequences of this document being relied upon by any other party, or being used for any other purpose, or containing any error or omission which is due to an error or omission in data supplied to us by other parties.

Notes

**Key**

- Existing cycle/pedestrian route (Wirral Circular Trail)
- New cycle/pedestrian route - extension option
- Advisory cycle/pedestrian route

Key to symbols

**Location Plan**

Reference drawings

Rev	Date	Drawn	Description	Ch'k'd	App'd
M		M	Ground floor Royal Liver Building Liverpool L3 1JH United Kingdom T +44 (0)151 482 9910 F +44 (0)151 236 2985 W motmac.com		

Client

**WIRRAL COUNCIL**

Title

**WIRRAL A41 CORRIDOR STUDY  
SCHEME CONCEPTS**

**SHEET 2 OF 7**

Designed	MS DAVIES	Eng check	
Drawn	MS DAVIES	Coordination	
Dwg check	D CROCKETT	Approved	D DRURY
Scale at A1	1:1000	Status	PRE
Rev	P1	Security	STD

Drawing Number  
**392148-MMD-00-XX-DR-C-0002**