


Notes

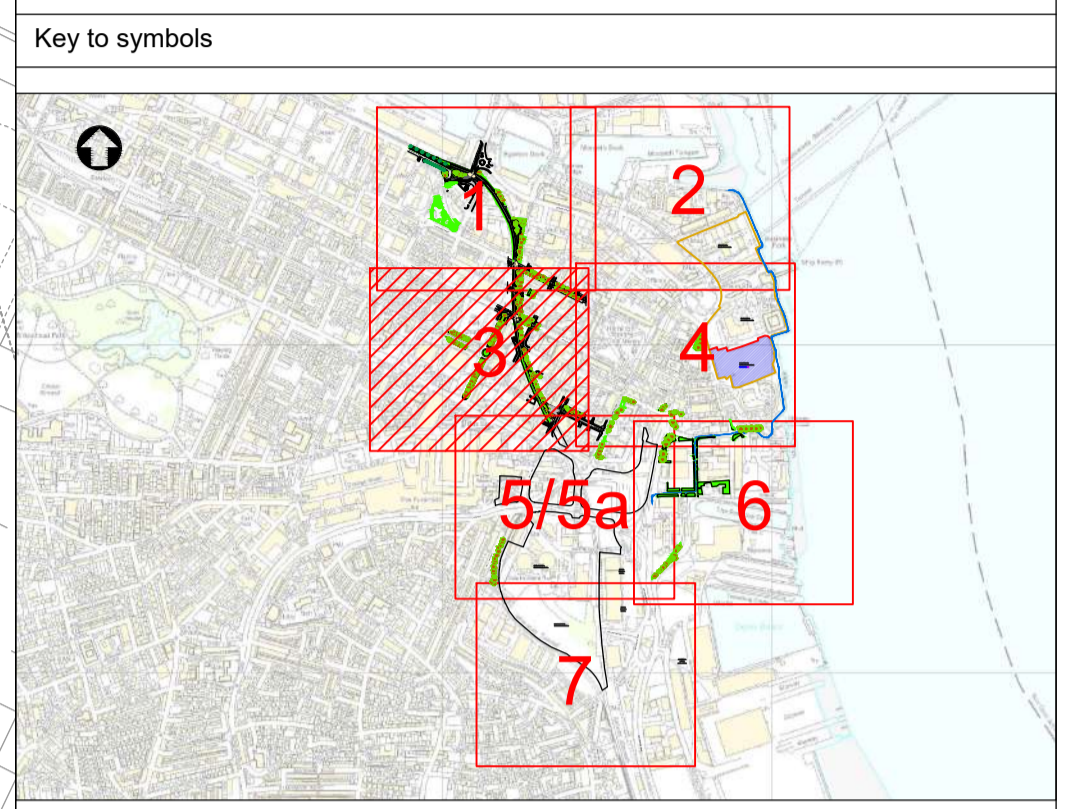

Location Plan

Reference drawings

| Rev | Date | Drawn | Description | Ch'k'd | App'd |
|------|------|-----------|---|--------|-------|
| M | | M | Ground floor | | |
| MOTT | | MACDONALD | Royal Liver Building Liverpool L3 1JH United Kingdom T +44 (0)151 482 9910 F +44 (0)151 236 2985 W motmac.com | | |

Client

WIRRAL COUNCIL

Title


**WIRRAL A41 CORRIDOR STUDY
SCHEME CONCEPTS**

SHEET 3 OF 7

| | | | |
|----------------|----------------------------|--------------|----------|
| Designed | MS DAVIES | Eng check | |
| Drawn | MS DAVIES | Coordination | |
| Dwg check | D CROCKETT | Approved | D DRURY |
| Scale at A1 | Status | Rev | Security |
| 1:1000 | PRE | P1 | STD |
| Drawing Number | 392148-MMD-00-XX-DR-C-0003 | | |

© Crown copyright and database rights 2020 Ordnance Survey 100033863. You are not permitted to copy, sub-license, distribute or sell any of this data to third parties in any form.


© Mott MacDonald
This document is issued for the party which commissioned it and for specific purposes connected with the captioned project only. It should not be relied upon by any other party or used for any other purpose. We accept no responsibility for the consequences of this document being relied upon by any other party, or containing any error or omission which is due to an error or omission in data supplied to us by other parties.

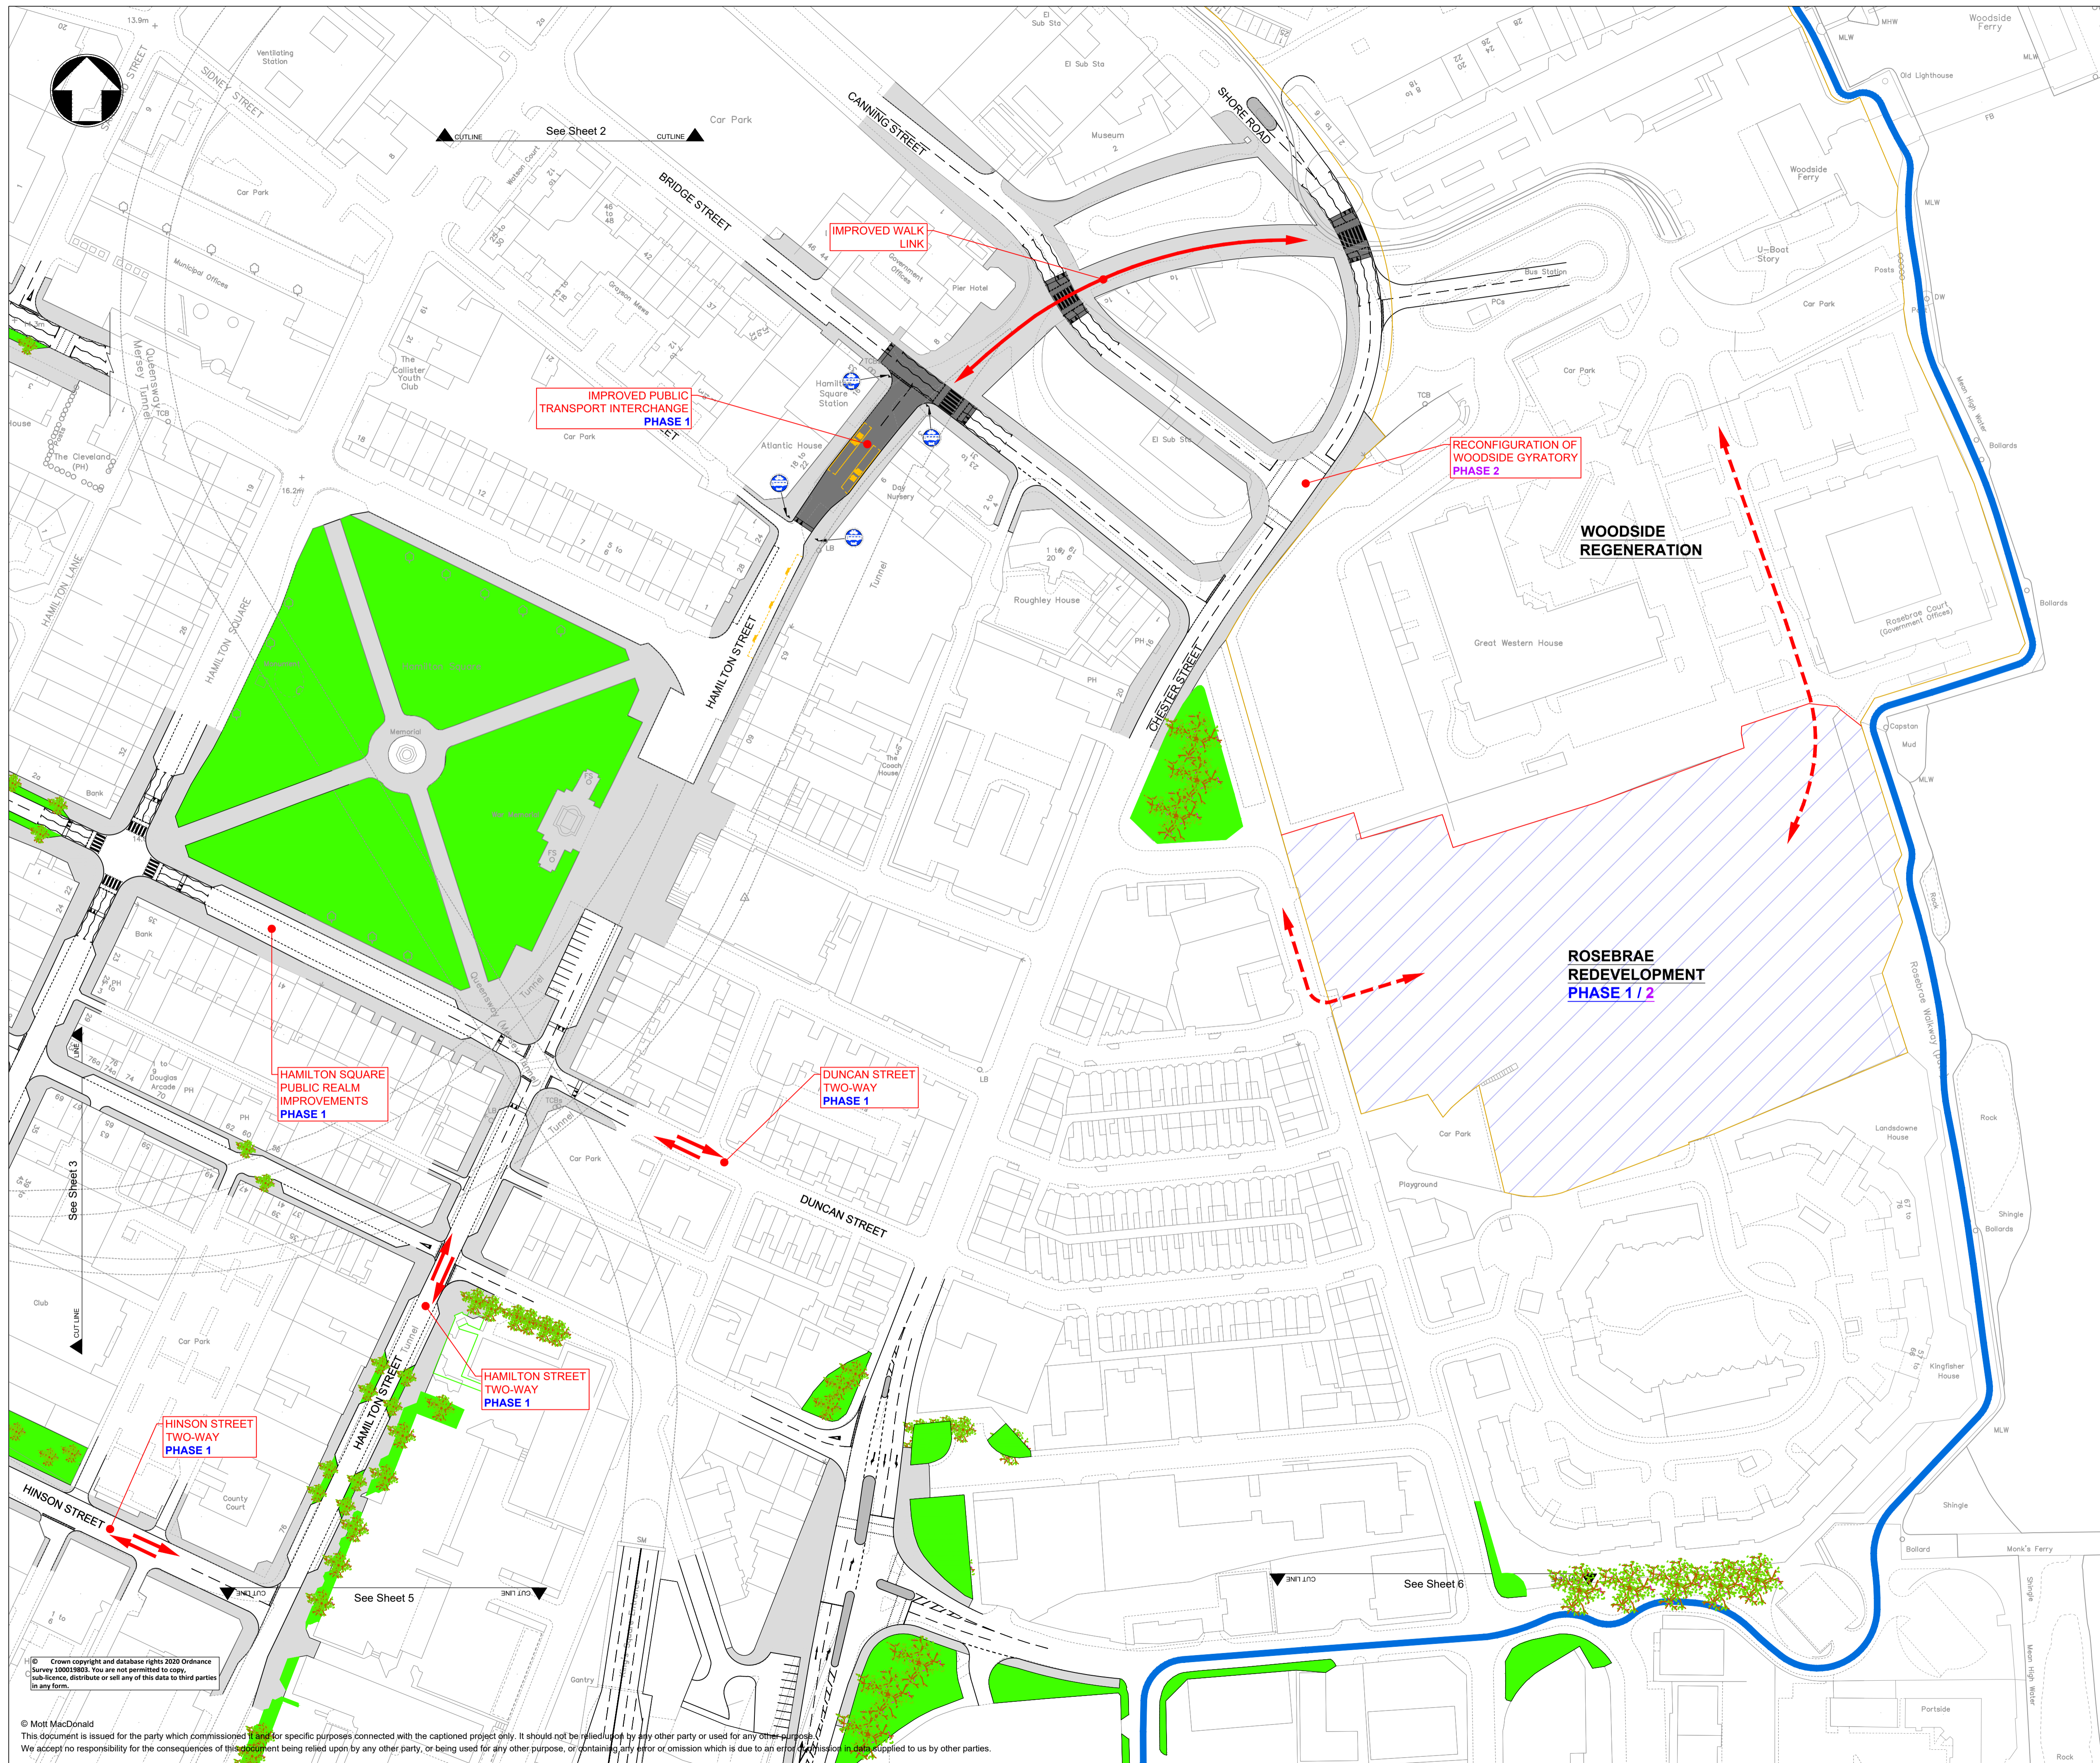

Notes

Key

- Existing cycle/pedestrian route (Wirral Circular Trail)
- New cycle/pedestrian route - extension option
- Advisory cycle/pedestrian route
- Potential access route

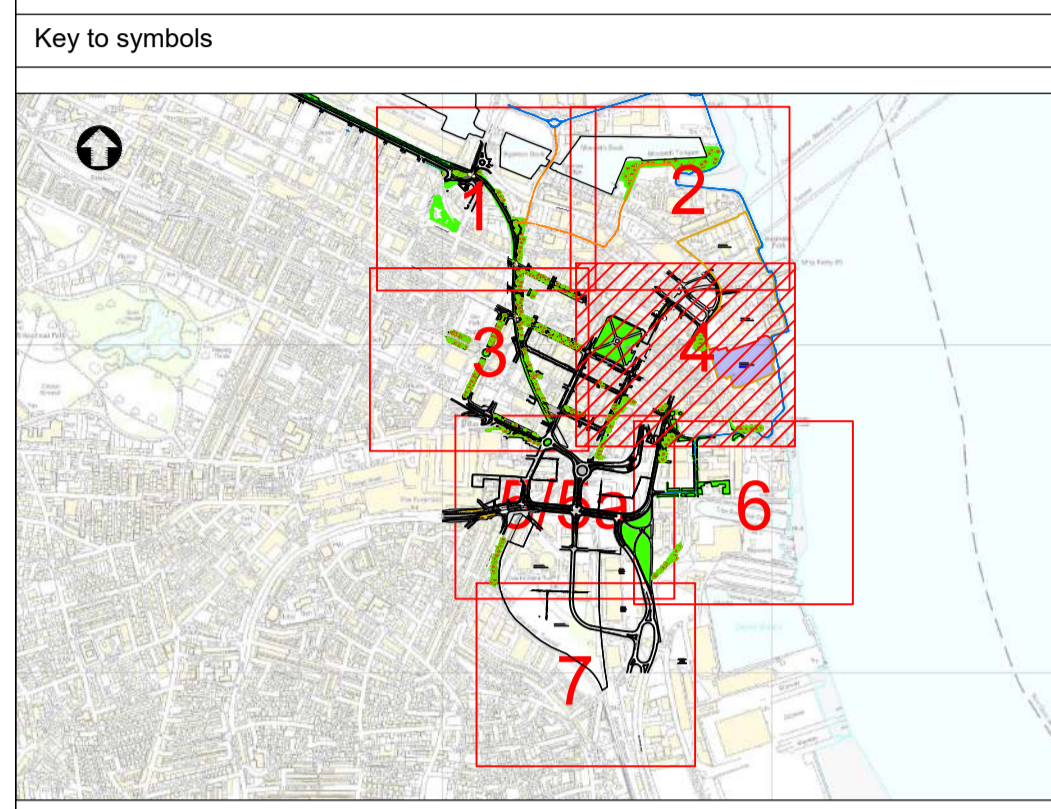

Location Plan

Reference drawings

| Rev | Date | Drawn | Description | Ch'k'd | App'd |
|-----|------|-------|---|--------|-------|
| M | | M | Ground floor Royal Liver Building Liverpool L3 1JH United Kingdom T +44 (0)151 482 9910 F +44 (0)151 236 2985 W motmac.com | | |

Client

WIRRAL COUNCIL

Title

**WIRRAL A41 CORRIDOR STUDY
SCHEME CONCEPTS**

SHEET 4 OF 7

| | | | |
|----------------|------------|----------------------------|----------|
| Designed | MS DAVIES | Eng check | |
| Drawn | MS DAVIES | Coordination | |
| Dwg check | D CROCKETT | Approved | D DRURY |
| Scale at A1 | Status | Rev | Security |
| 1:1000 | PRE | P1 | STD |
| Drawing Number | | 392148-MMD-00-XX-DR-C-0004 | |

© Crown copyright and database rights 2020 Ordnance Survey 100019863. You are not permitted to copy, sub-license, distribute or sell any of this data to third parties in any form.

© Mott MacDonald
This document is issued for the party which commissioned it and for specific purposes connected with the captioned project only. It should not be relied upon by any other party or used for any other purpose. We accept no responsibility for the consequences of this document being relied upon by any other party, or being used for any other purpose, or containing any error or omission which is due to an error or omission in data supplied to us by other parties.


P:\Liverpool\TD\Projects\392148\0 Drawings\Scheme Designs\Wirral Waters Scheme Concepts



Notes

Key

- Existing cycle/pedestrian route (Wirral Circular Trail)
- New cycle/pedestrian route - extension option
- Advisory cycle/pedestrian route

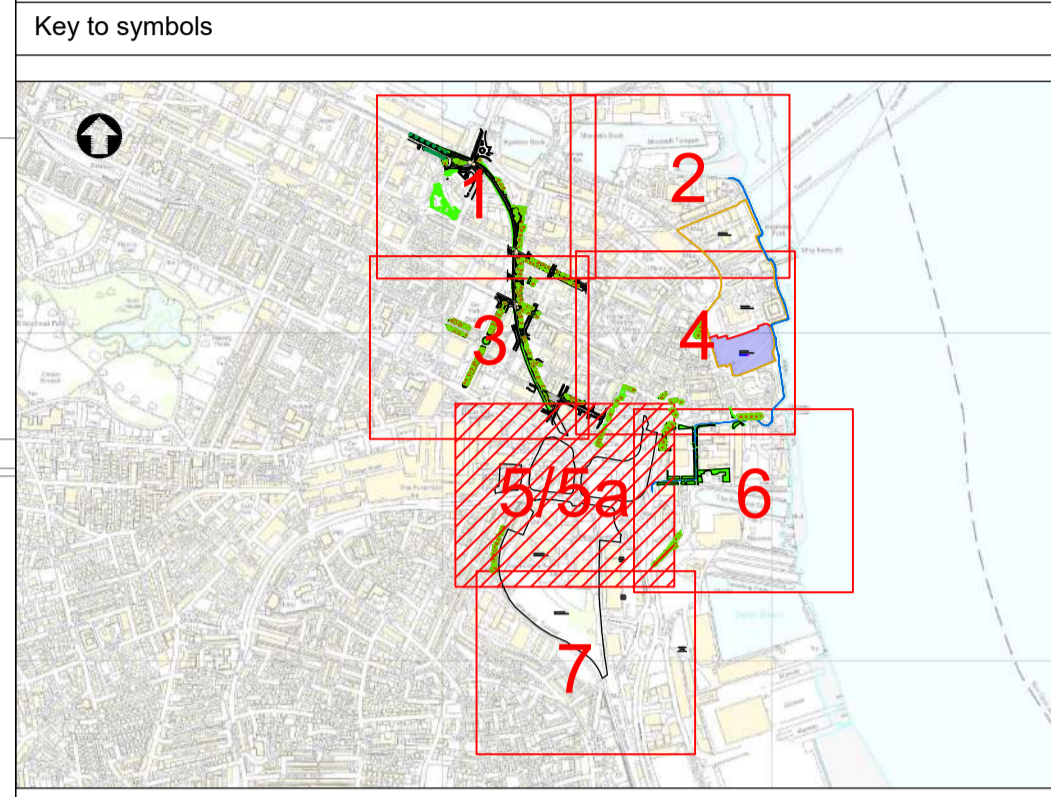

Location Plan

Reference drawings

| Rev | Date | Drawn | Description | Ch'k'd | App'd |
|-----|------|-------|---|--------|-------|
| M | | M | Ground floor Royal Liver Building Liverpool L3 1JH United Kingdom T +44 (0)151 482 9910 F +44 (0)151 236 2985 W motmac.com | | |

Client

WIRRAL COUNCIL

Title

**WIRRAL A41 CORRIDOR STUDY
SCHEME CONCEPTS
REMOVAL OF FLYOVER PHASE 2
SHEET 5 OF 7**

| | | | |
|----------------|------------|----------------------------|----------|
| Designed | MS DAVIES | Eng check | |
| Drawn | MS DAVIES | Coordination | |
| Dwg check | D CROCKETT | Approved | D DRURY |
| Scale at A1 | Status | Rev | Security |
| 1:1000 | PRE | P1 | STD |
| Drawing Number | | 392148-MMD-00-XX-DR-C-0005 | |

© Crown copyright and database rights 2020 Ordnance Survey 100033862. You are not permitted to copy, sub-licence, distribute or sell any of this data to third parties in any form.

© Mott MacDonald
This document is issued for the party which commissioned it and for specific purposes connected with the captioned project only. It should not be relied upon by any other party or used for any other purpose. We accept no responsibility for the consequences of this document being relied upon by any other party, or containing any error or omission which is due to an error or omission in data supplied to us by other parties.